

PART OF THE SW 1/4, OF SECTION, 22, T.5N., R.1W., S.L.B. & M.
TUSCAN RIDGE TOWNHOMES PH NO. 4

IN SOUTH OGDEN CITY


TAXING UNIT: 27

SCALE 1" = 40'

SEE PAGE 81

6225 SO ST (PRIVATE ST) S 63°13'41" E

SEE PAGE 726

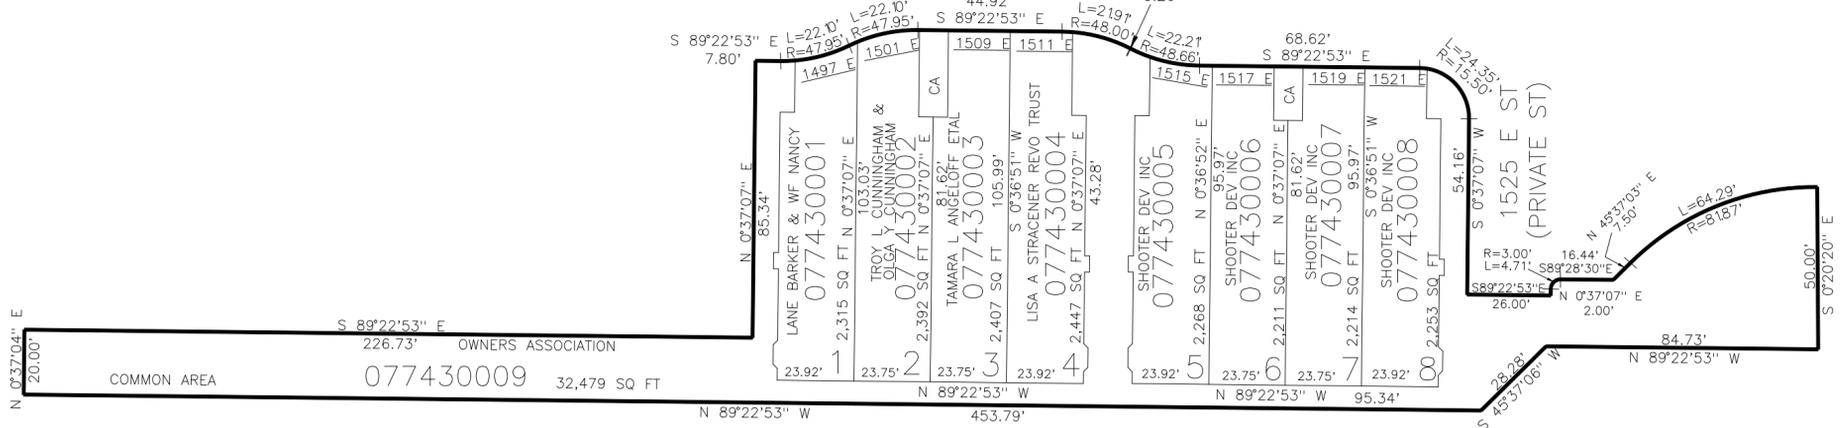

SEE PAGE 726

SEE PAGE 81

10' UTILITY & DRAINAGE EASEMENTS EACH SIDE OF PROPERTY LINES AS INDICATED BY DASHED LINES EXCEPT AS OTHERWISE SHOWN.

FOR COMPLETE ENG DATA SEE ORIGINAL DEDICATION PLAT IN BOOK 74, PAGE 5 OF RECORDS.