

PART OF THE SW 1/4, OF SECTION, 22, T.5N., R.1W., S.L.B. & M.  
**TUSCAN RIDGE TOWNHOMES PH NO. 4**

743

IN SOUTH OGDEN CITY


TAXING UNIT: 27

SCALE 1" = 40'

SEE PAGE 81

6225 SO ST (PRIVATE ST) S 63°13'41" E

SEE PAGE 726

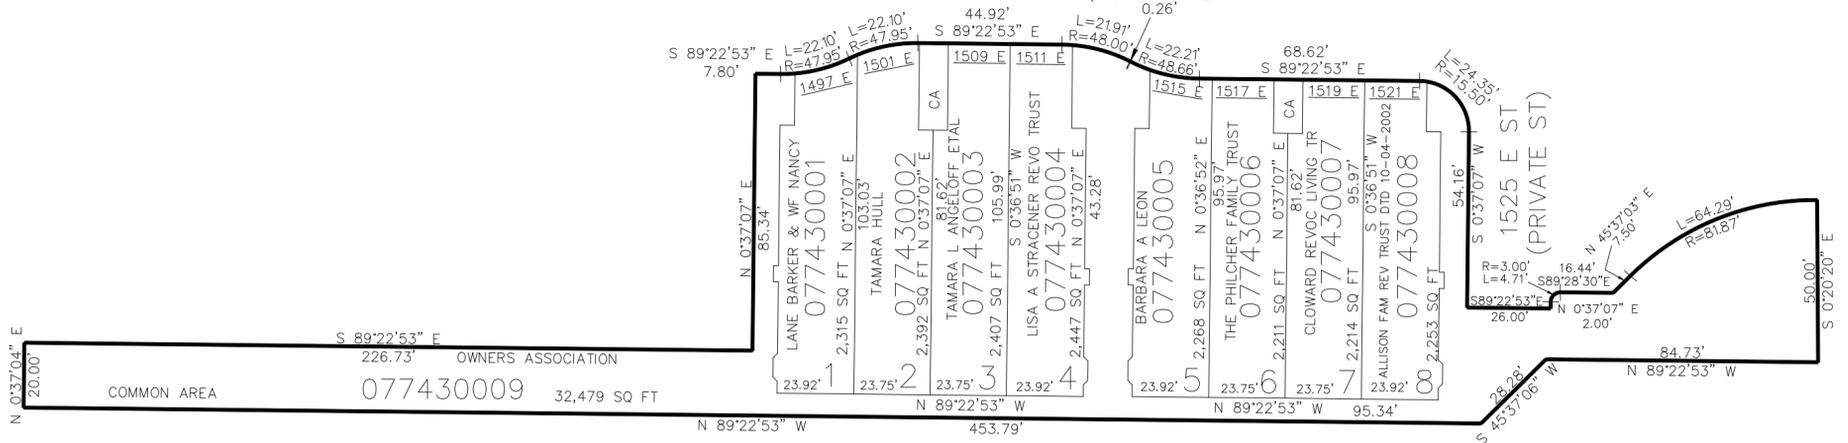

SEE PAGE 726

SEE PAGE 81

10' UTILITY & DRAINAGE EASEMENTS EACH  
 SIDE OF PROPERTY LINES AS INDICATED  
 BY DASHED LINES EXCEPT AS OTHERWISE  
 SHOWN.

FOR COMPLETE ENG DATA SEE  
 ORIGINAL DEDICATION PLAT IN  
 BOOK 74, PAGE 5 OF RECORDS.