


PART OF THE NW.1/4, OF SECTION 23, T.5N., R.1W., S.L.B. & M.
COMBE SOUTH ESTATES SUBDIVISION NO. 1 2ND AMENDMENT

IN WEBER COUNTY

TAXING UNIT: 159

SCALE 1" = 30'

SEE PAGE 353

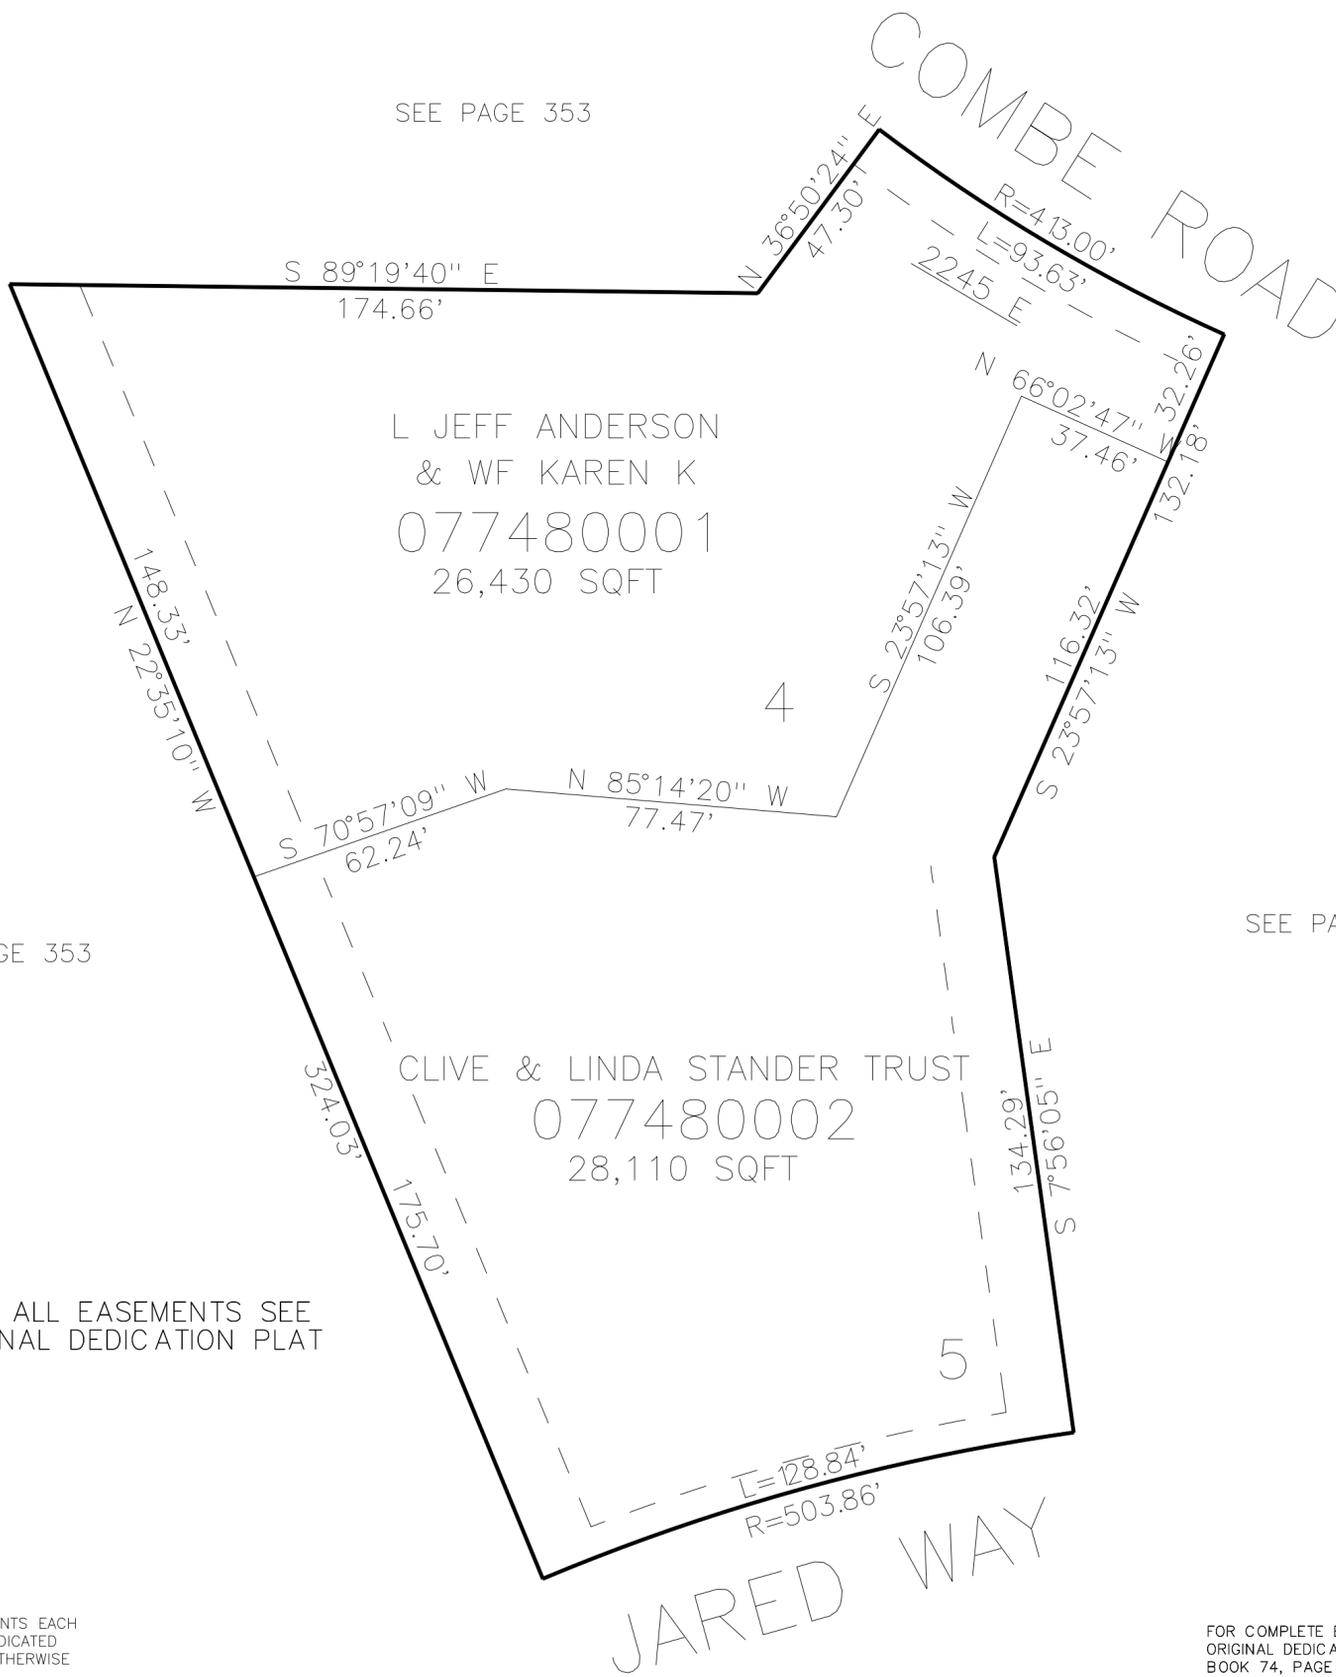

SEE PAGE 353

SEE PAGE 353

*FOR ALL EASEMENTS SEE ORIGINAL DEDICATION PLAT

10' UTILITY & DRAINAGE EASEMENTS EACH SIDE OF PROPERTY LINES AS INDICATED BY DASHED LINES EXCEPT AS OTHERWISE SHOWN.

FOR COMPLETE ENG DATA SEE ORIGINAL DEDICATION PLAT IN BOOK 74, PAGE 73 OF RECORDS.

SEE PAGE 353