

PART OF THE NW.1/4, OF SECTION 25, T.5N., R.1W., S.L.B. & M.

759


SHADY ACRES SUBDIVISION

IN WEBER COUNTY

TAXING UNIT: 54

SCALE 1" = 40'

SEE PAGE 352

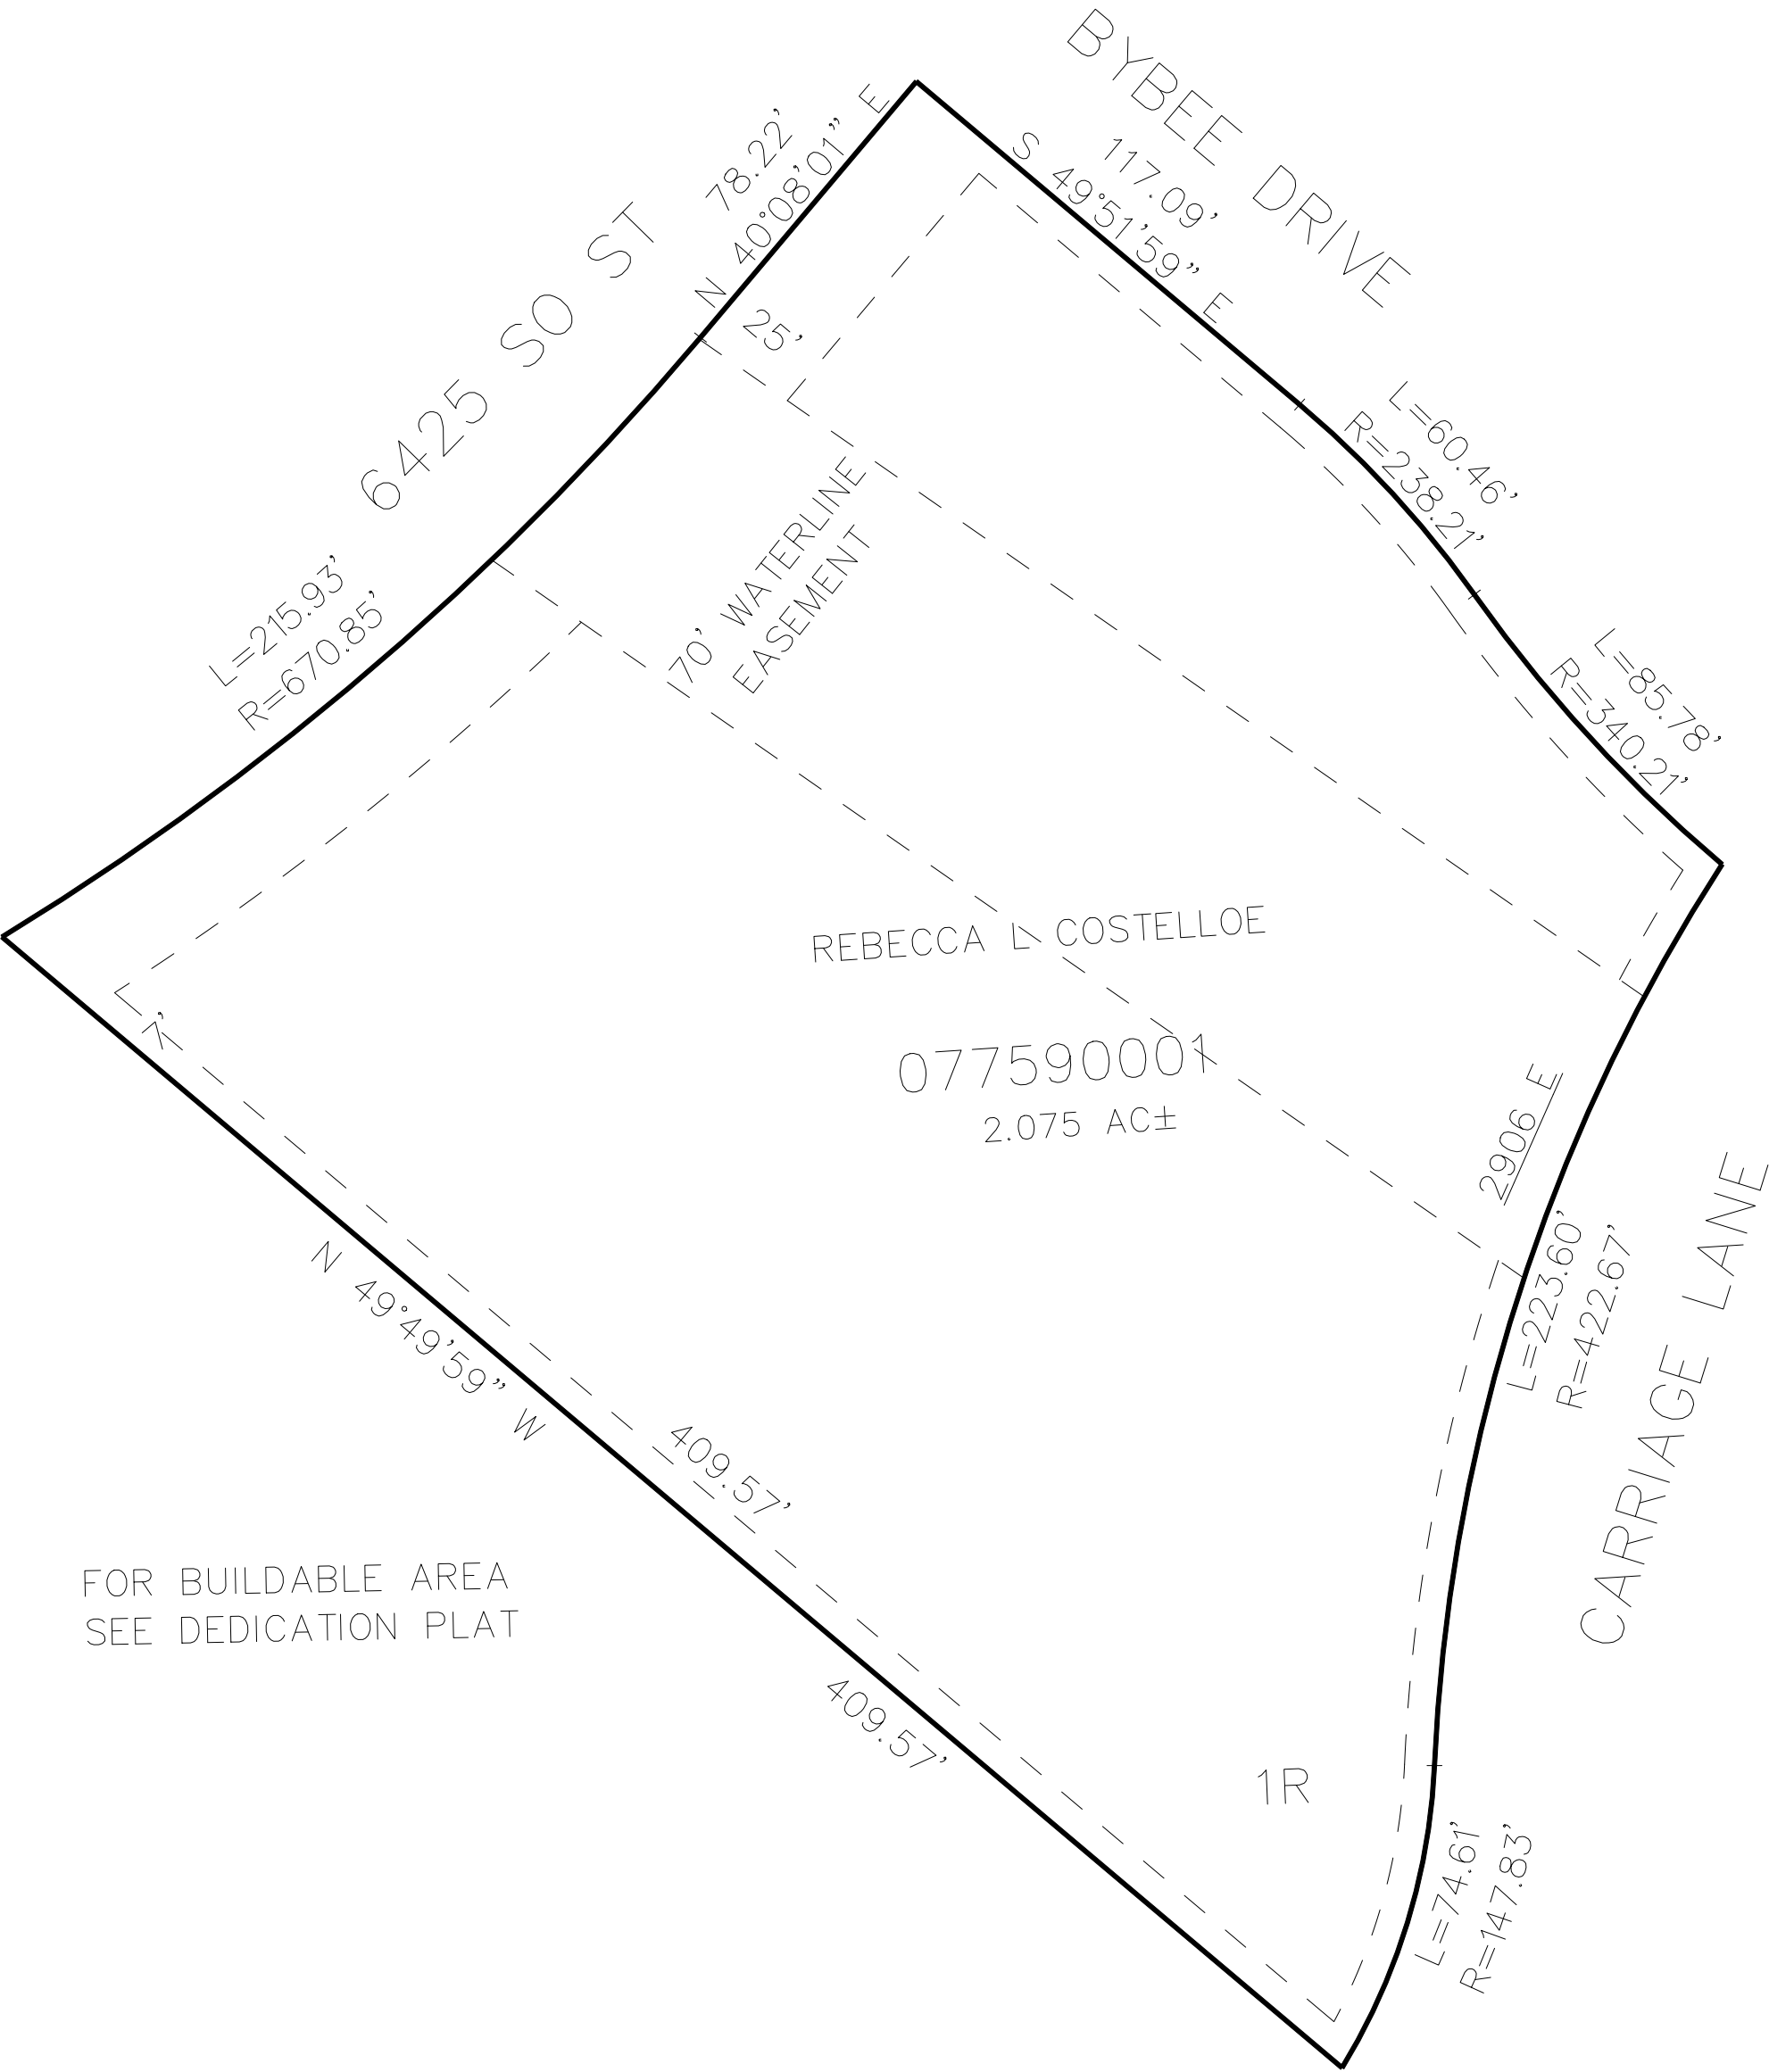

SEE PAGE 352

SEE PAGE 352

FOR BUILDABLE AREA
SEE DEDICATION PLAT

10' UTILITY & DRAINAGE EASEMENTS EACH
SIDE OF PROPERTY LINES AS INDICATED
BY DASHED LINES EXCEPT AS OTHERWISE
SHOWN.

FOR COMPLETE ENG DATA SEE
ORIGINAL DEDICATION PLAT IN
BOOK 77, PAGE 12 OF RECORDS.

SEE PAGE 352