

PART OF THE NE.1/4, OF SECTION 23, T.5N., R.1W., S.L.B. & M.
WOODLAND ESTATES SUBDIVISION UNIT 2 ""AMENDED 4TH

IN WEBER COUNTY
SCALE 1" = 30'


TAXING UNIT: 159

SEE PAGE 89

BONNEVILLE TERRACE DRIVE

SEE PAGE 89

SEE PAGE 89

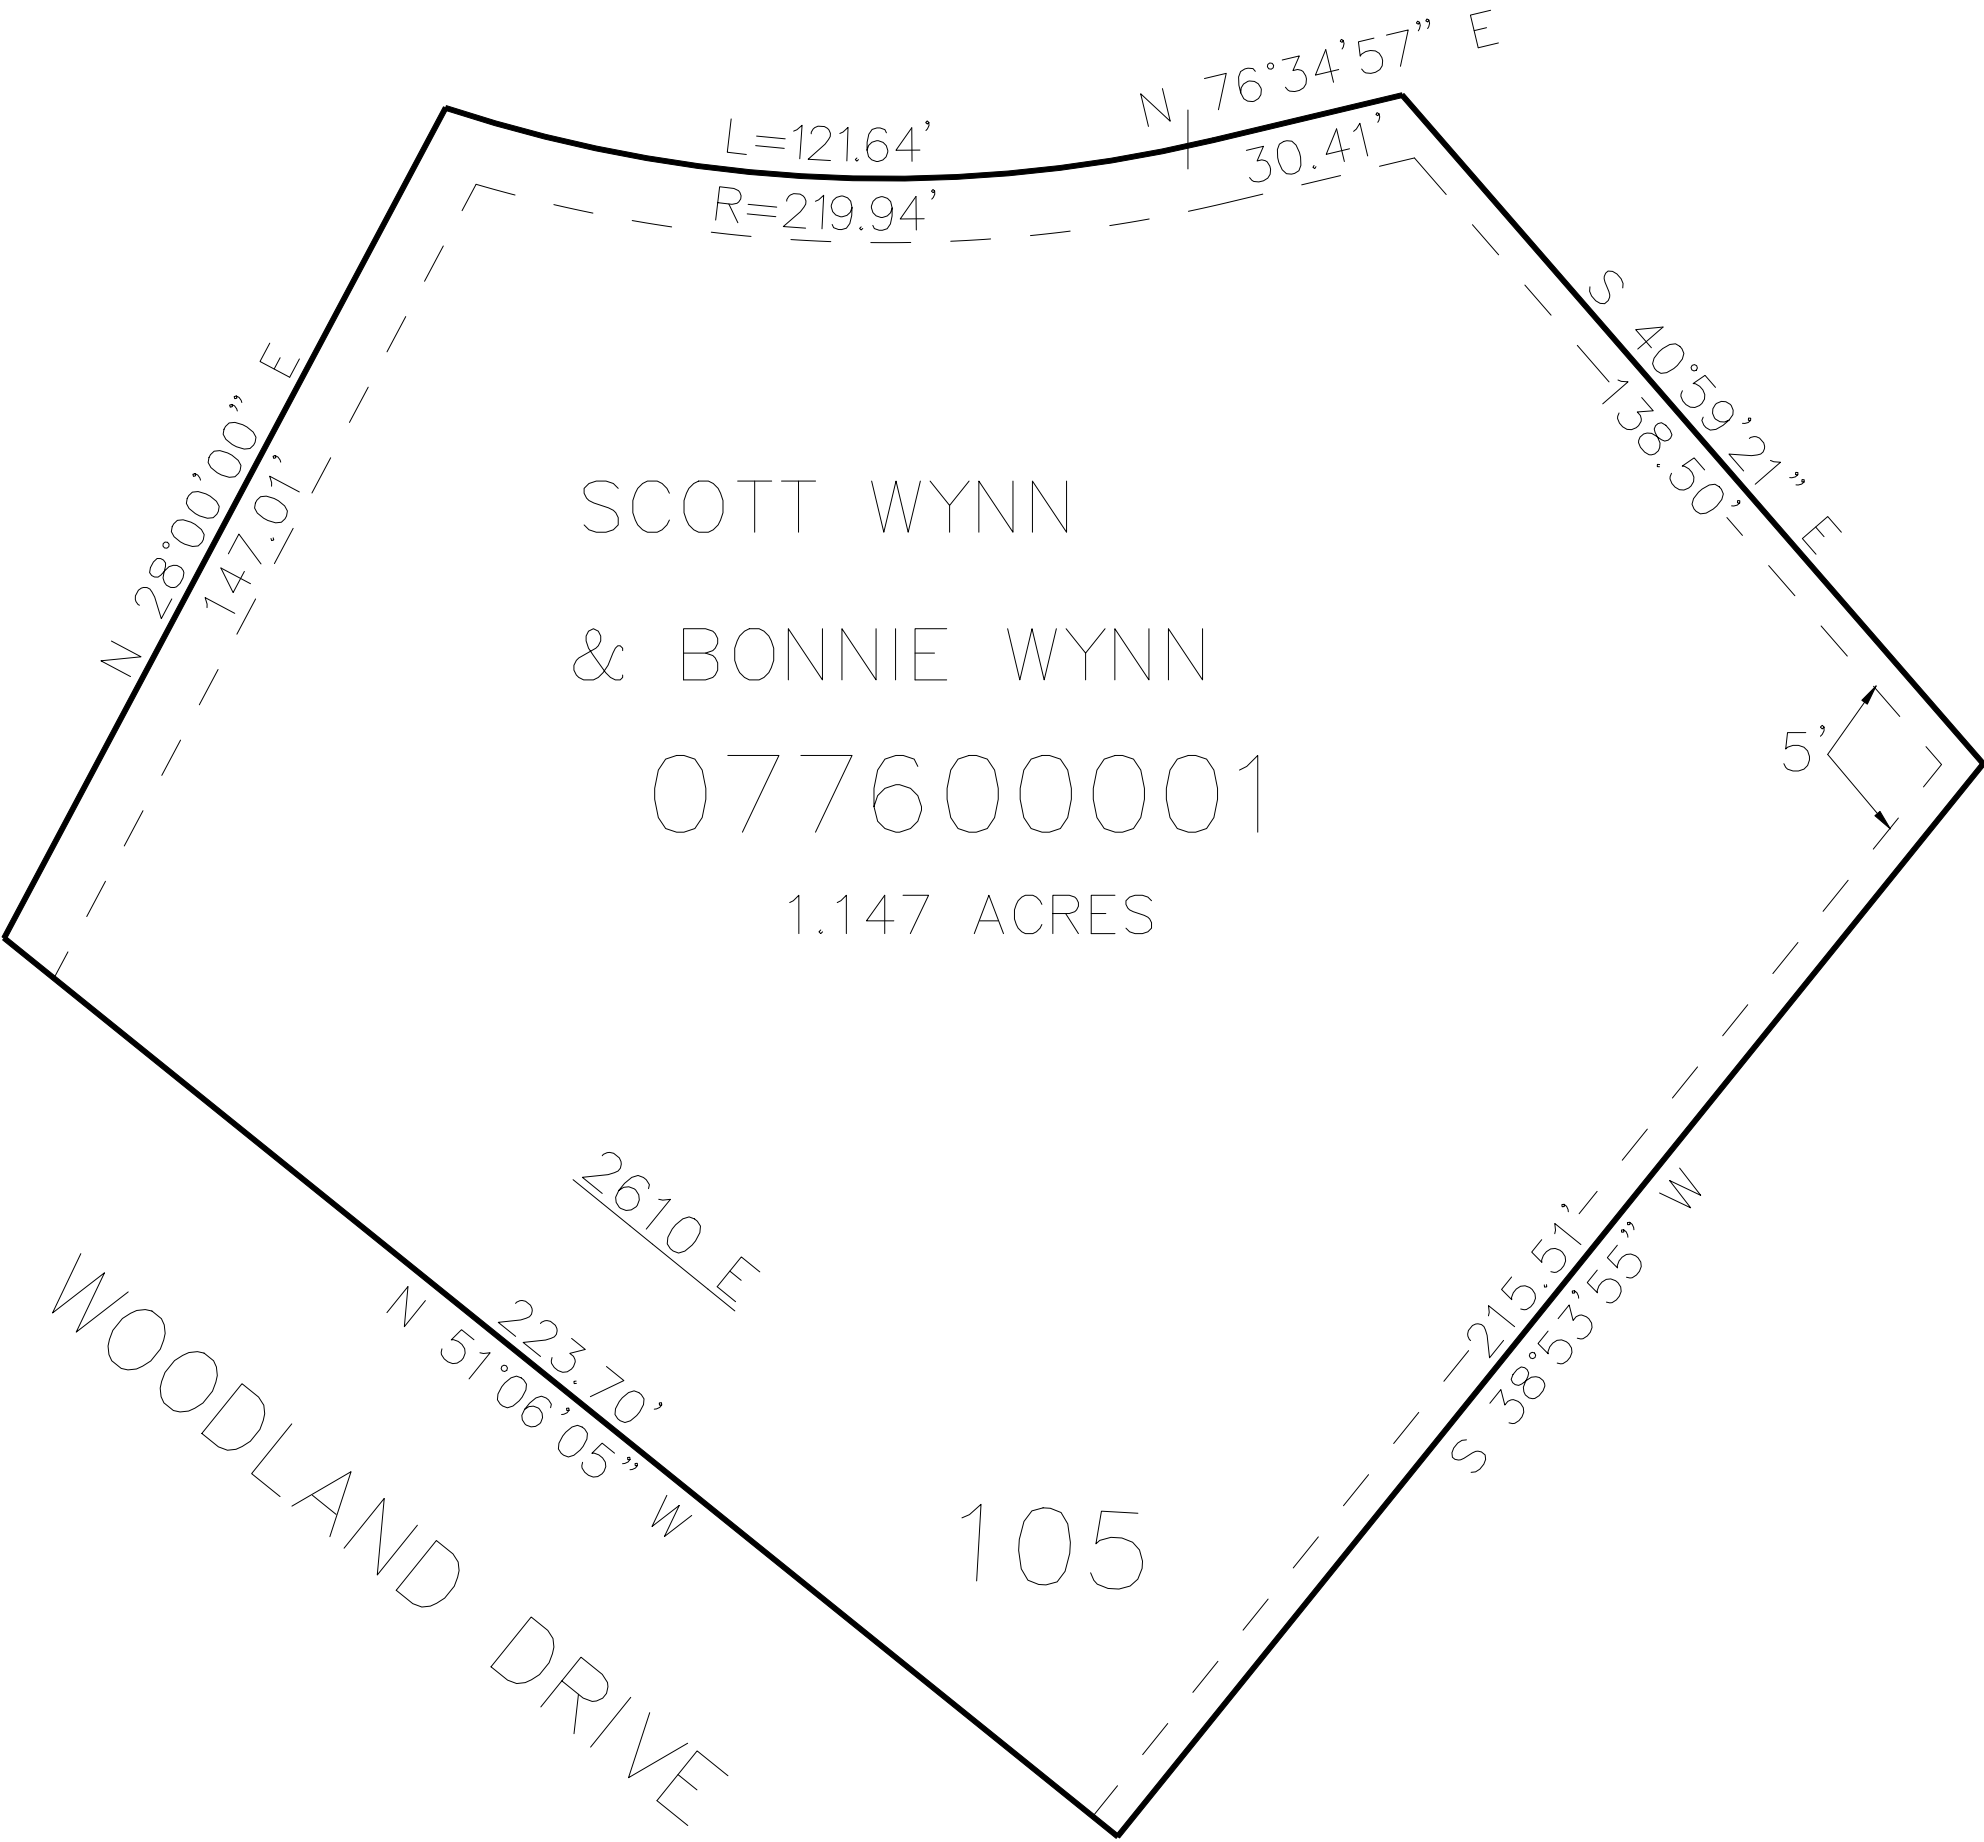

10' UTILITY & DRAINAGE EASEMENTS EACH
SIDE OF PROPERTY LINES AS INDICATED
BY DASHED LINES EXCEPT AS OTHERWISE
SHOWN.

SEE PAGE 89

FOR COMPLETE ENG DATA SEE
ORIGINAL DEDICATION PLAT IN
BOOK 77, PAGE 17 OF RECORDS.