

PART OF THE SW. 1/4, OF SECTION 22, T.5N., R.1W., S.L.B. & M.  
TUSCAN RIDGE TOWNHOMES PHASE NO. 5


IN SOUTH OGDEN CITY

TAXING UNIT: 27

SCALE 1" = 40'

SEE PAGE 81

SEE PAGE 719

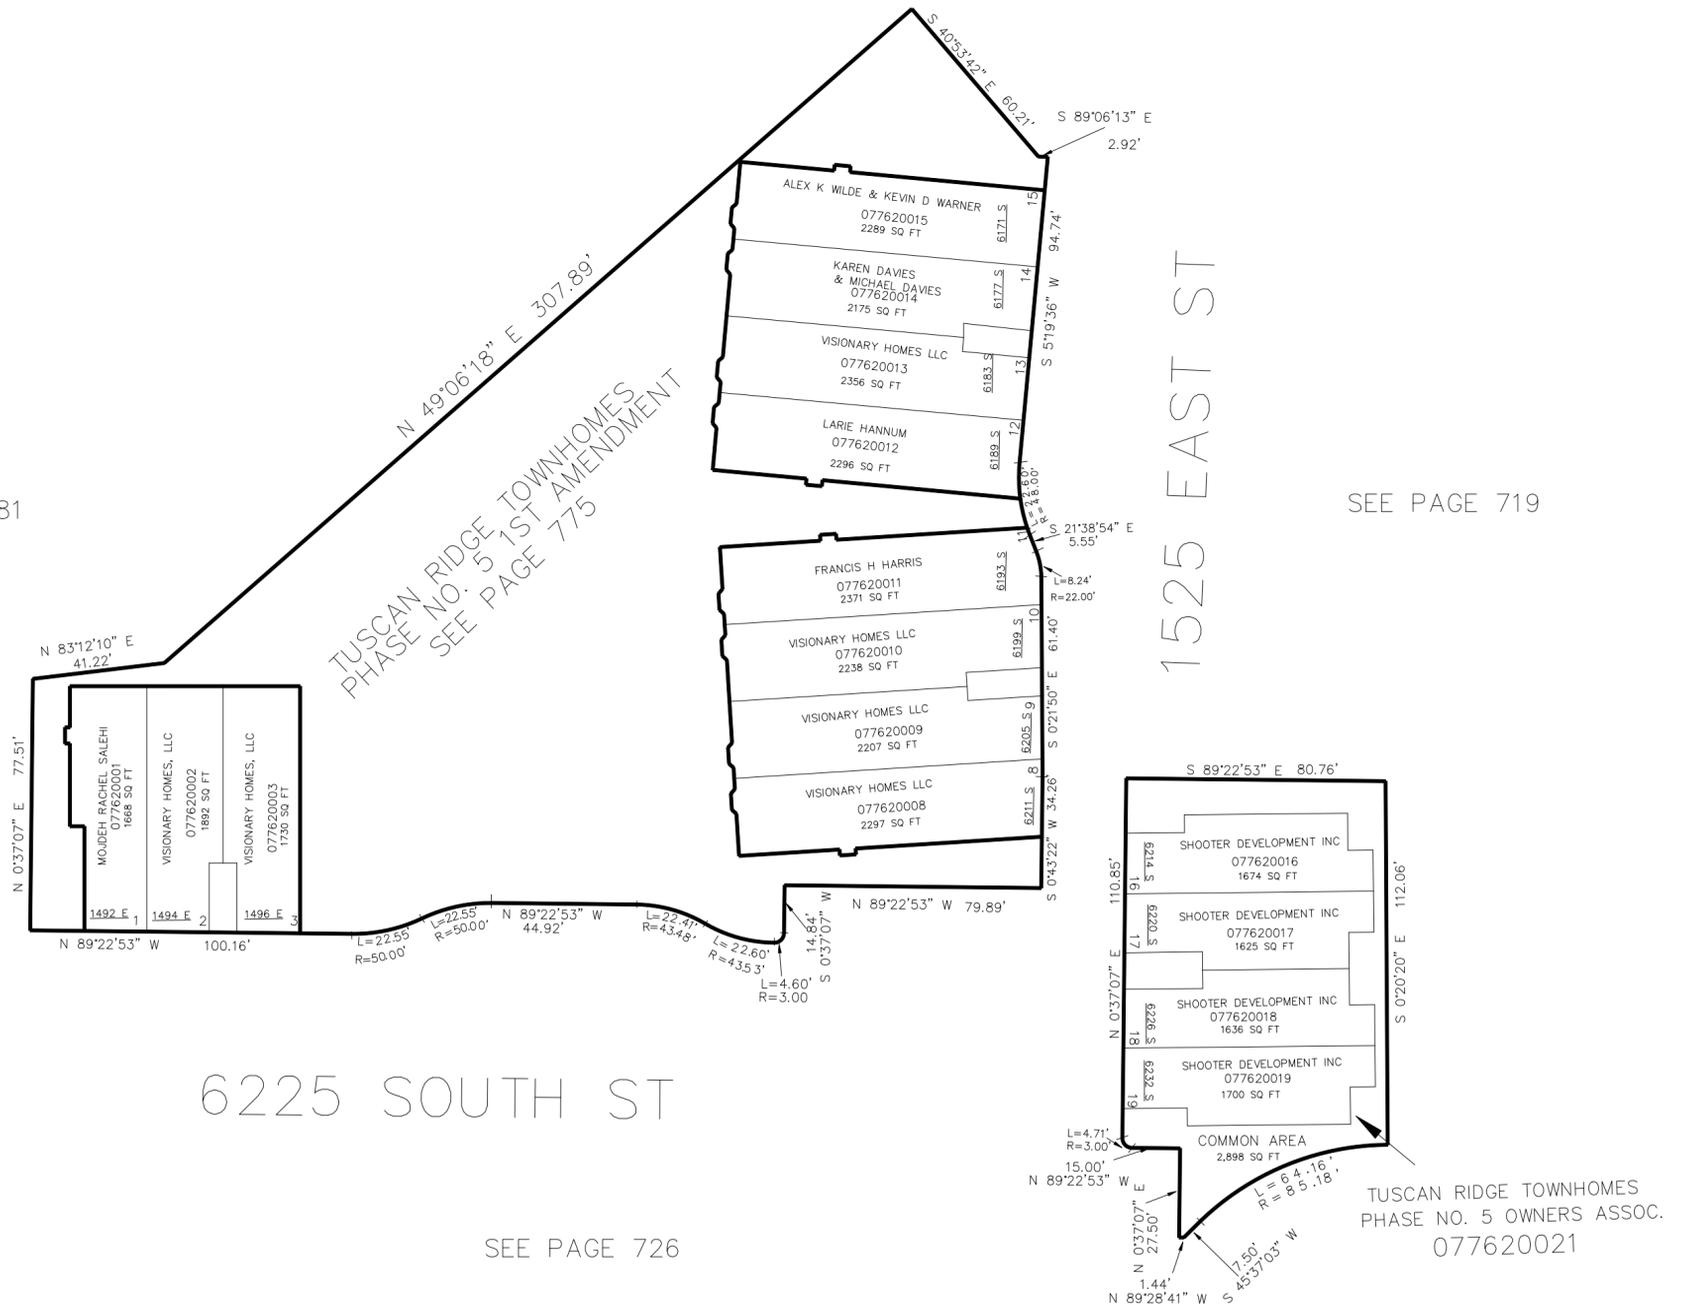

6225 SOUTH ST

1525 EAST ST

SEE PAGE 726

TUSCAN RIDGE TOWNHOMES  
PHASE NO. 5 OWNERS ASSOC.  
077620021

10' UTILITY & DRAINAGE EASEMENTS EACH  
SIDE OF PROPERTY LINES AS INDICATED  
BY DASHED LINES EXCEPT AS OTHERWISE  
SHOWN.

FOR COMPLETE ENG DATA SEE  
ORIGINAL DEDICATION PLAT IN  
BOOK 77, PAGE 24 OF RECORDS.