

PART OF THE SW. 1/4, OF SECTION 22, T.5N., R.1W., S.L.B. & M.
TUSCAN RIDGE TOWNHOMES PHASE NO. 5

762


IN SOUTH OGDEN CITY

TAXING UNIT: 27

SCALE 1" = 40'

SEE PAGE 81

SEE PAGE 719

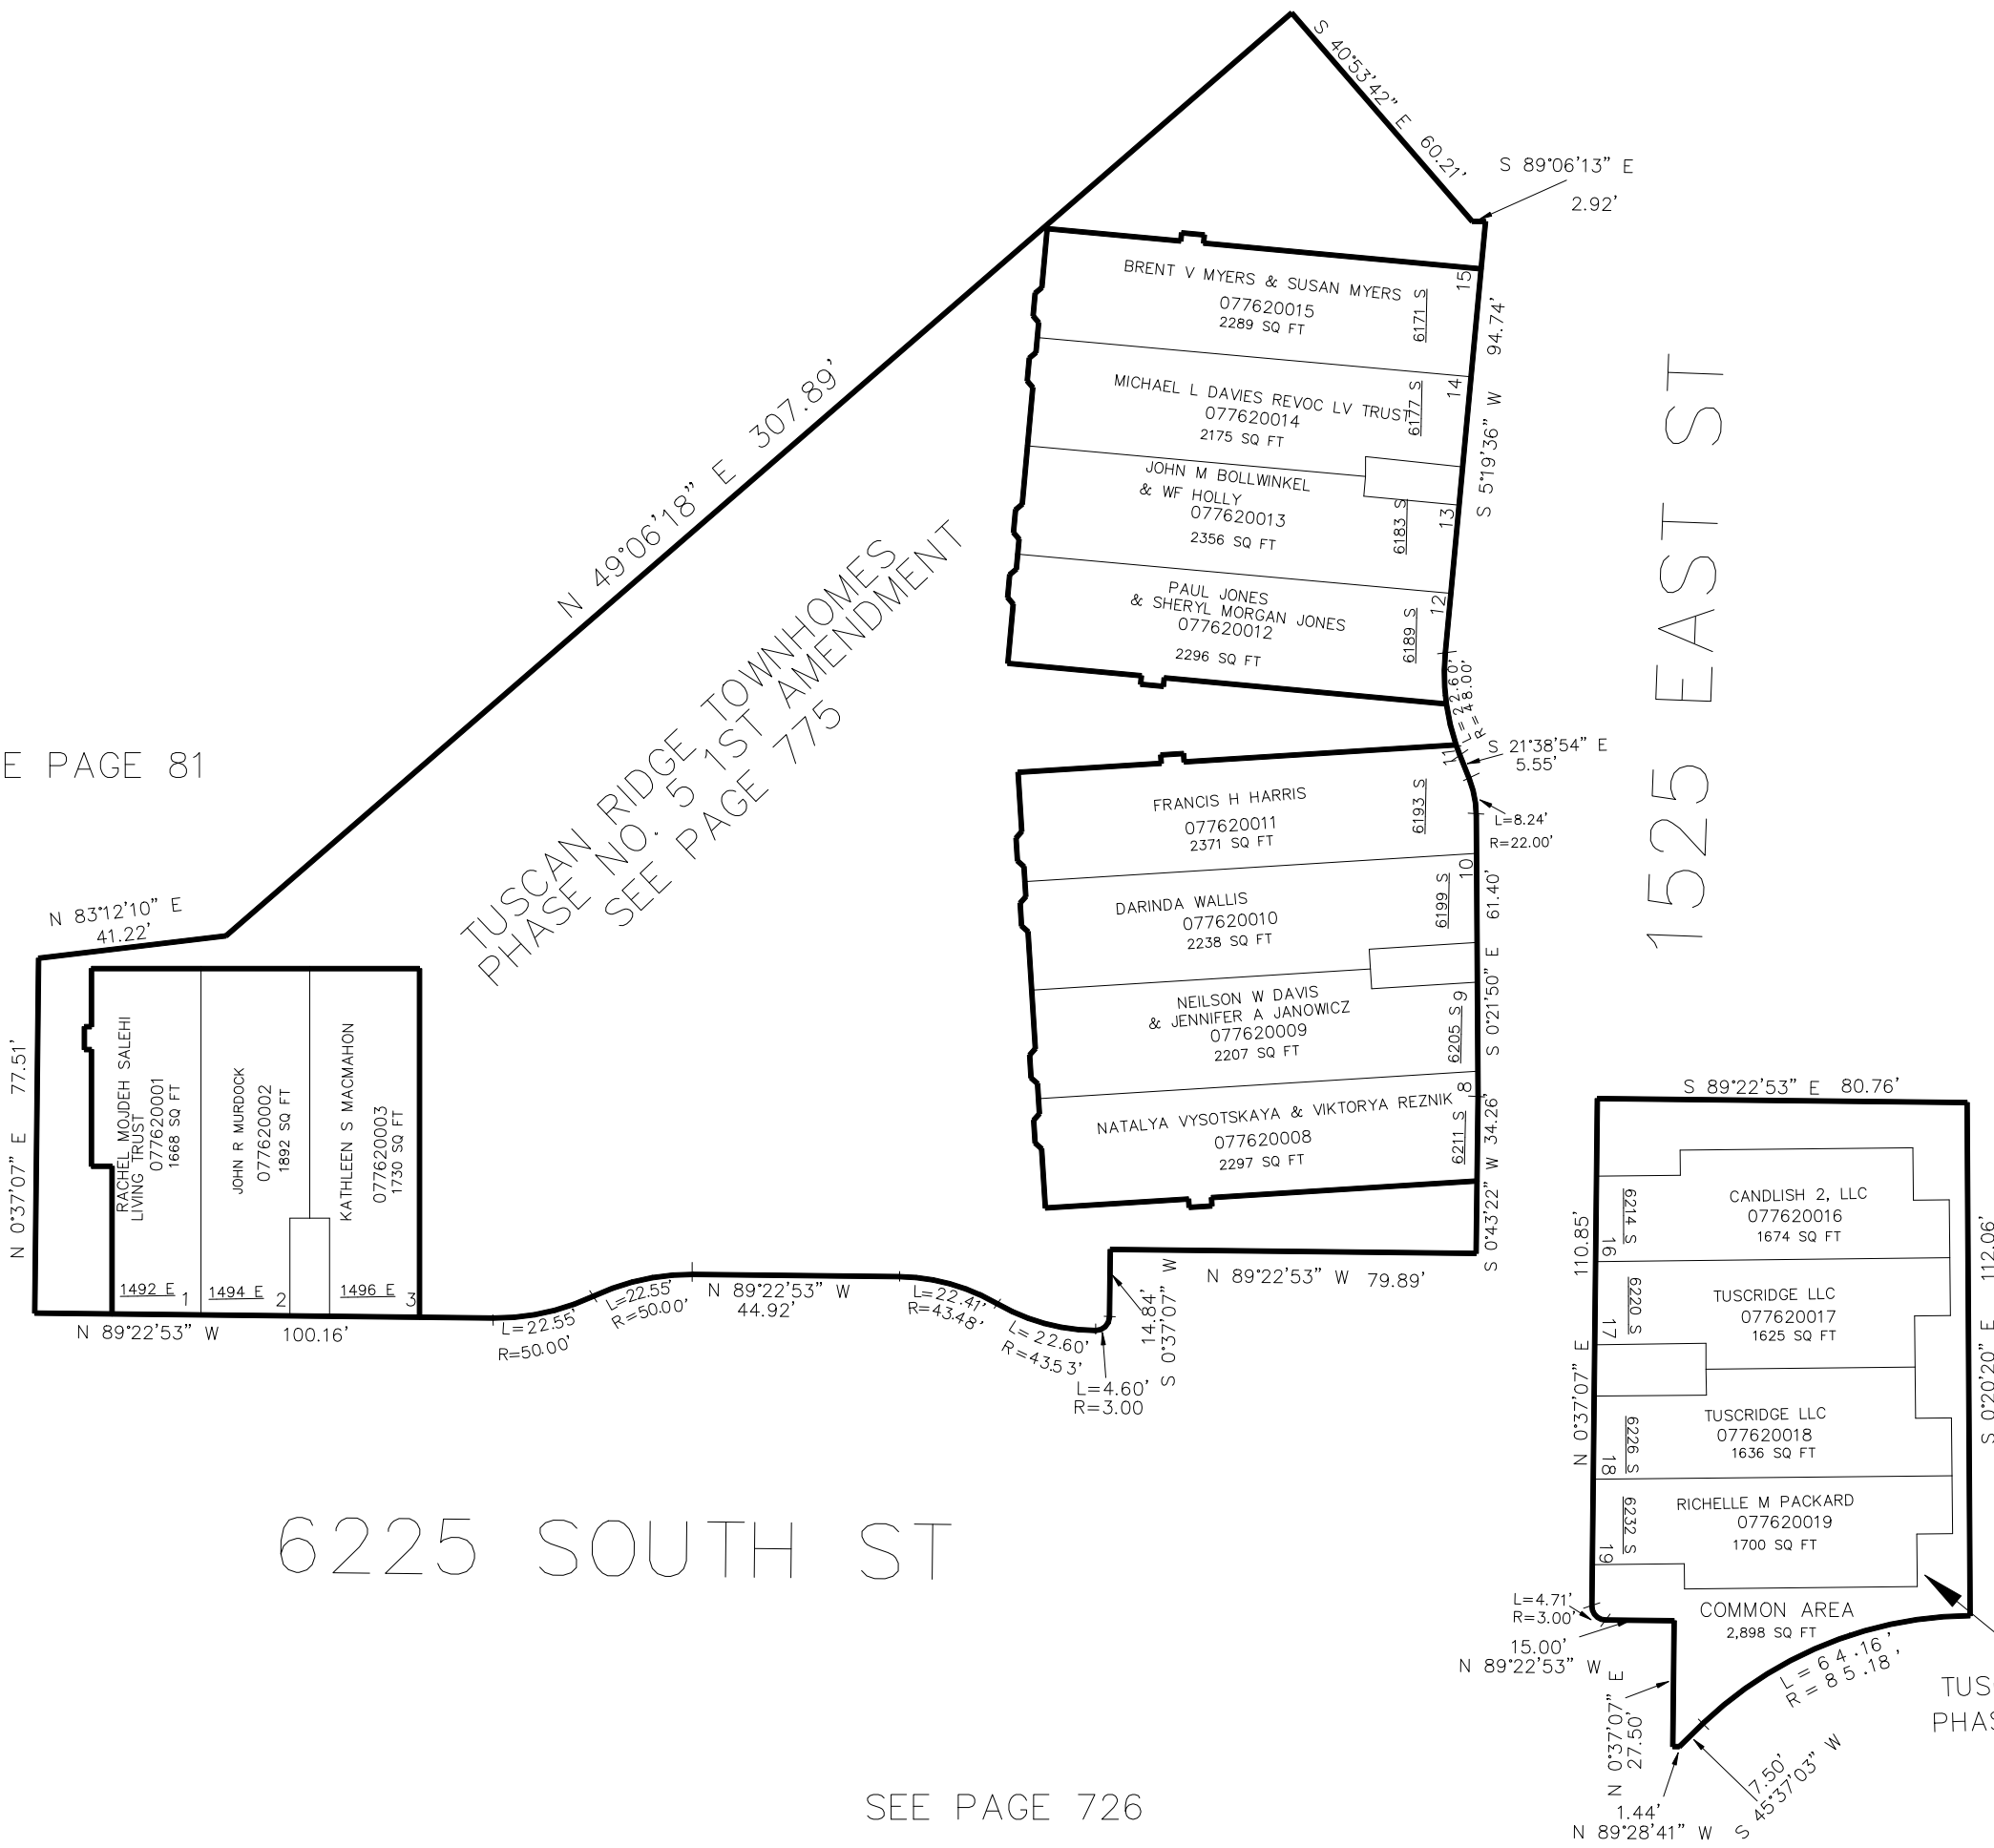

6225 SOUTH ST

1525 EAST ST

SEE PAGE 726

10' UTILITY & DRAINAGE EASEMENTS EACH
SIDE OF PROPERTY LINES AS INDICATED
BY DASHED LINES EXCEPT AS OTHERWISE
SHOWN.

FOR COMPLETE ENG DATA SEE
ORIGINAL DEDICATION PLAT IN
BOOK 77, PAGE 24 OF RECORDS.