


PART OF THE SE.1/4, OF SECTION 22, T.5N., R.1W., S.L.B. & M.
HILL ACRES SUBDIVISION 3RD AMENDMENT

WEBER COUNTY
SCALE 1" = 30"

TU: 54

6200 SOUTH STREET

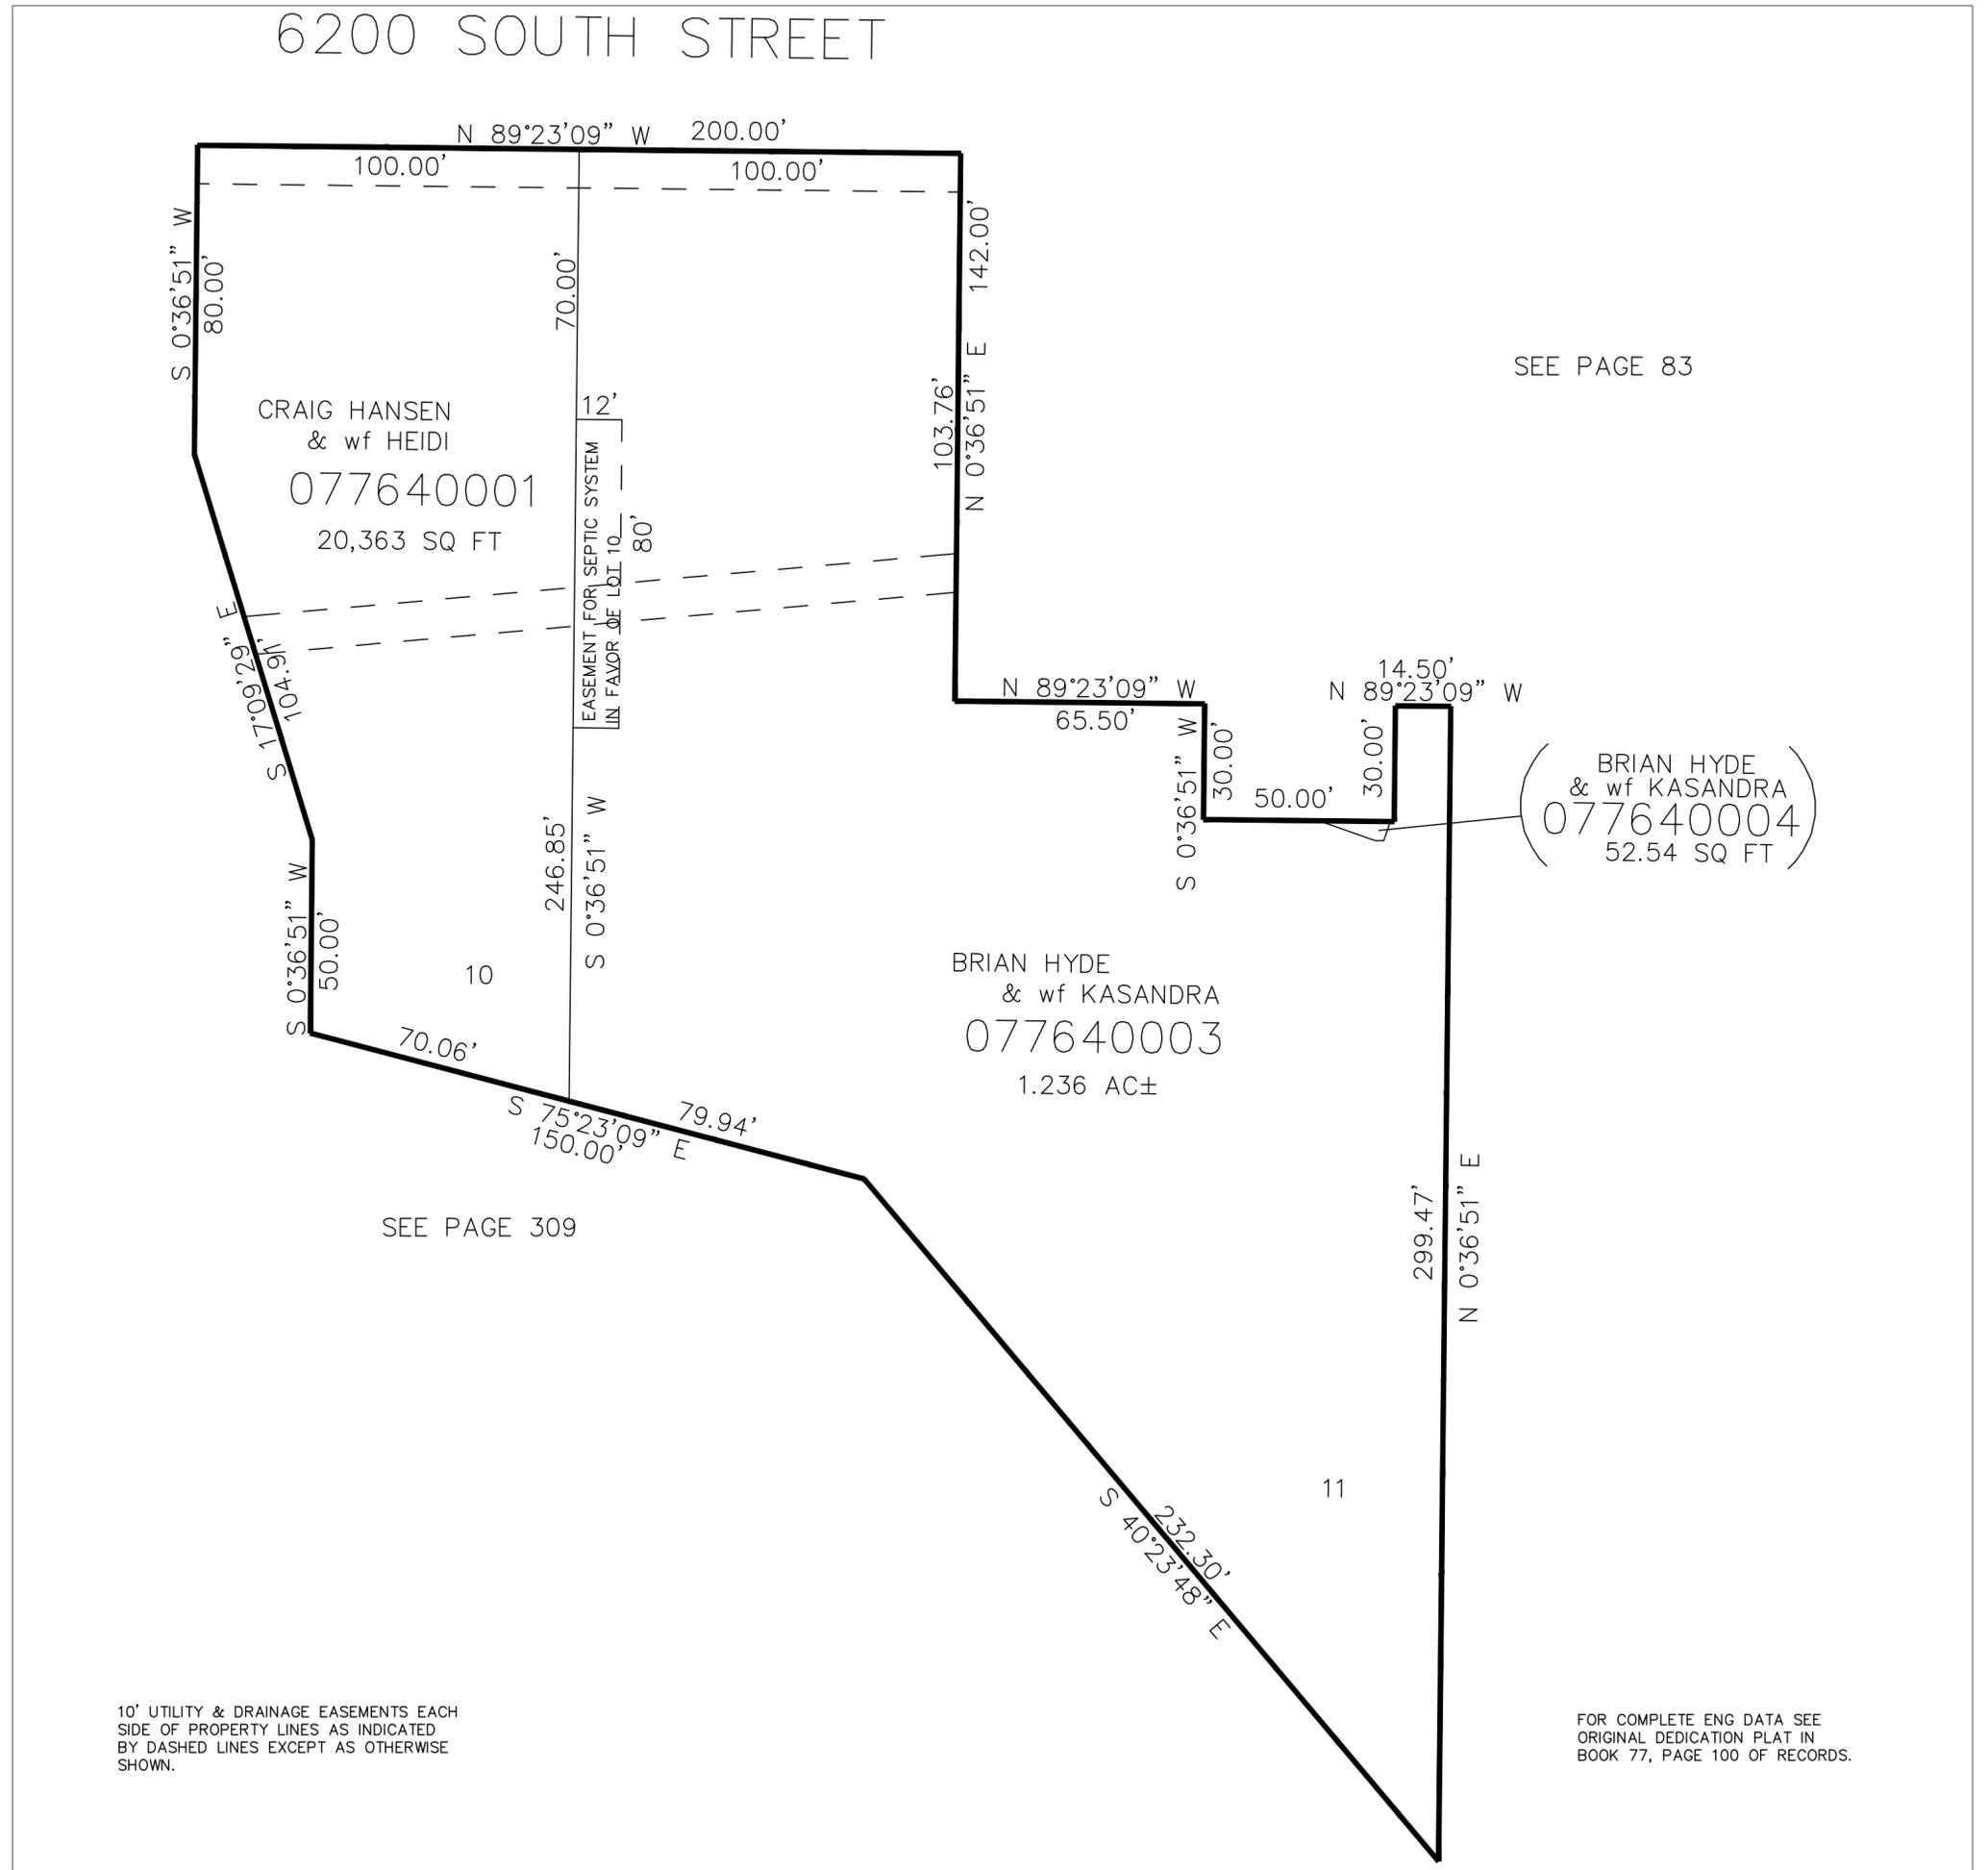

SEE PAGE 83

CRAIG HANSEN
& wf HEIDI
077640001
20,363 SQ FT

(BRIAN HYDE
& wf KASANDRA)
077640004
52.54 SQ FT

BRIAN HYDE
& wf KASANDRA
077640003
1.236 AC±

SEE PAGE 309

10' UTILITY & DRAINAGE EASEMENTS EACH
SIDE OF PROPERTY LINES AS INDICATED
BY DASHED LINES EXCEPT AS OTHERWISE
SHOWN.

FOR COMPLETE ENG DATA SEE
ORIGINAL DEDICATION PLAT IN
BOOK 77, PAGE 100 OF RECORDS.