

PART OF THE NE. 1/4, OF SECTION 20, & SE. CORNER OF SECTION 17, T.5N., R.1W., S.L.B. & M.

784

GOLDENWEST CORPORATE CAMPUS


IN WASHINGTON TERRACE CITY

TAXING UNIT: 255, 393

SCALE 1" = 80'

SEE PAGE 53

SEE PAGE 79

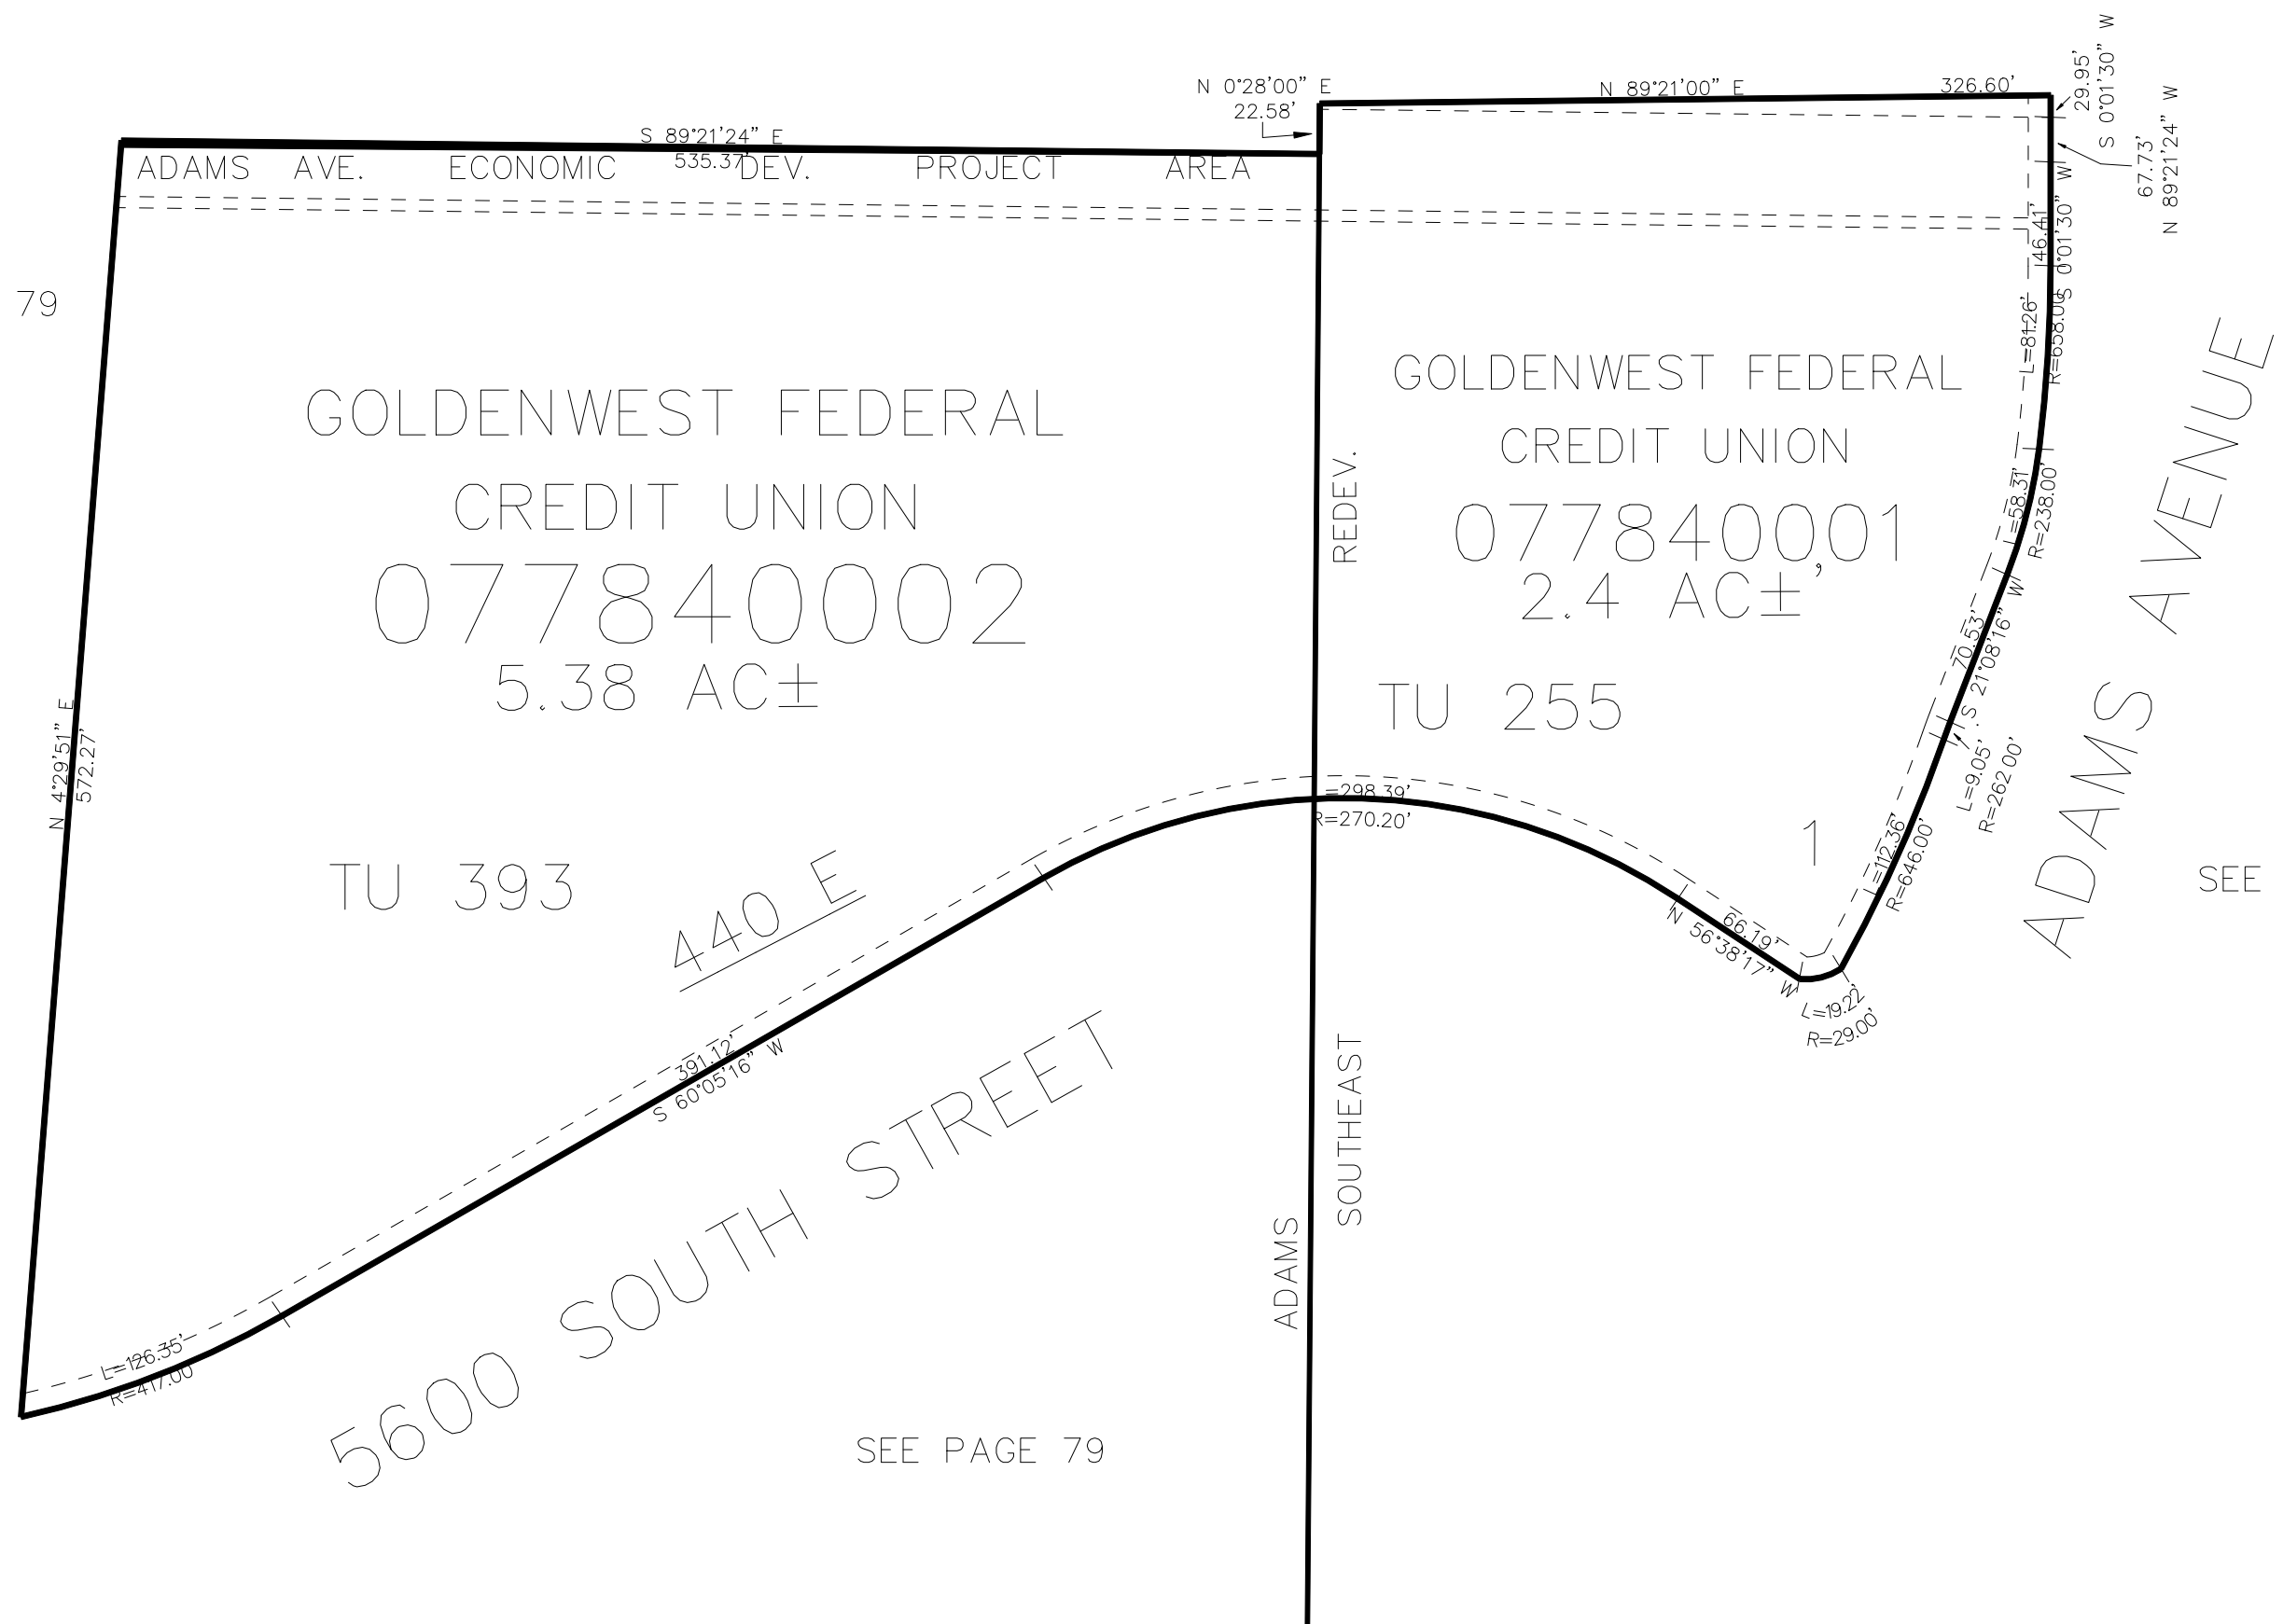

SEE PAGE 79

10' UTILITY & DRAINAGE EASEMENTS EACH
SIDE OF PROPERTY LINES AS INDICATED
BY DASHED LINES EXCEPT AS OTHERWISE
SHOWN.

FOR COMPLETE ENG DATA SEE
ORIGINAL DEDICATION PLAT IN
BOOK 82, PAGE 02 OF RECORDS.