

PART OF THE NE.1/4, OF SECTION 23, T.5N., R.1W., S.L.B. & M.
WOODLAND ESTATES SUBDIVISION – UNIT 2 – AMENDMENT 5


IN WEBER COUNTY
SCALE 1" = 40'

TAXING UNIT: 159

SEE PAGE 89

SEE PAGE 89

SEE PAGE 89

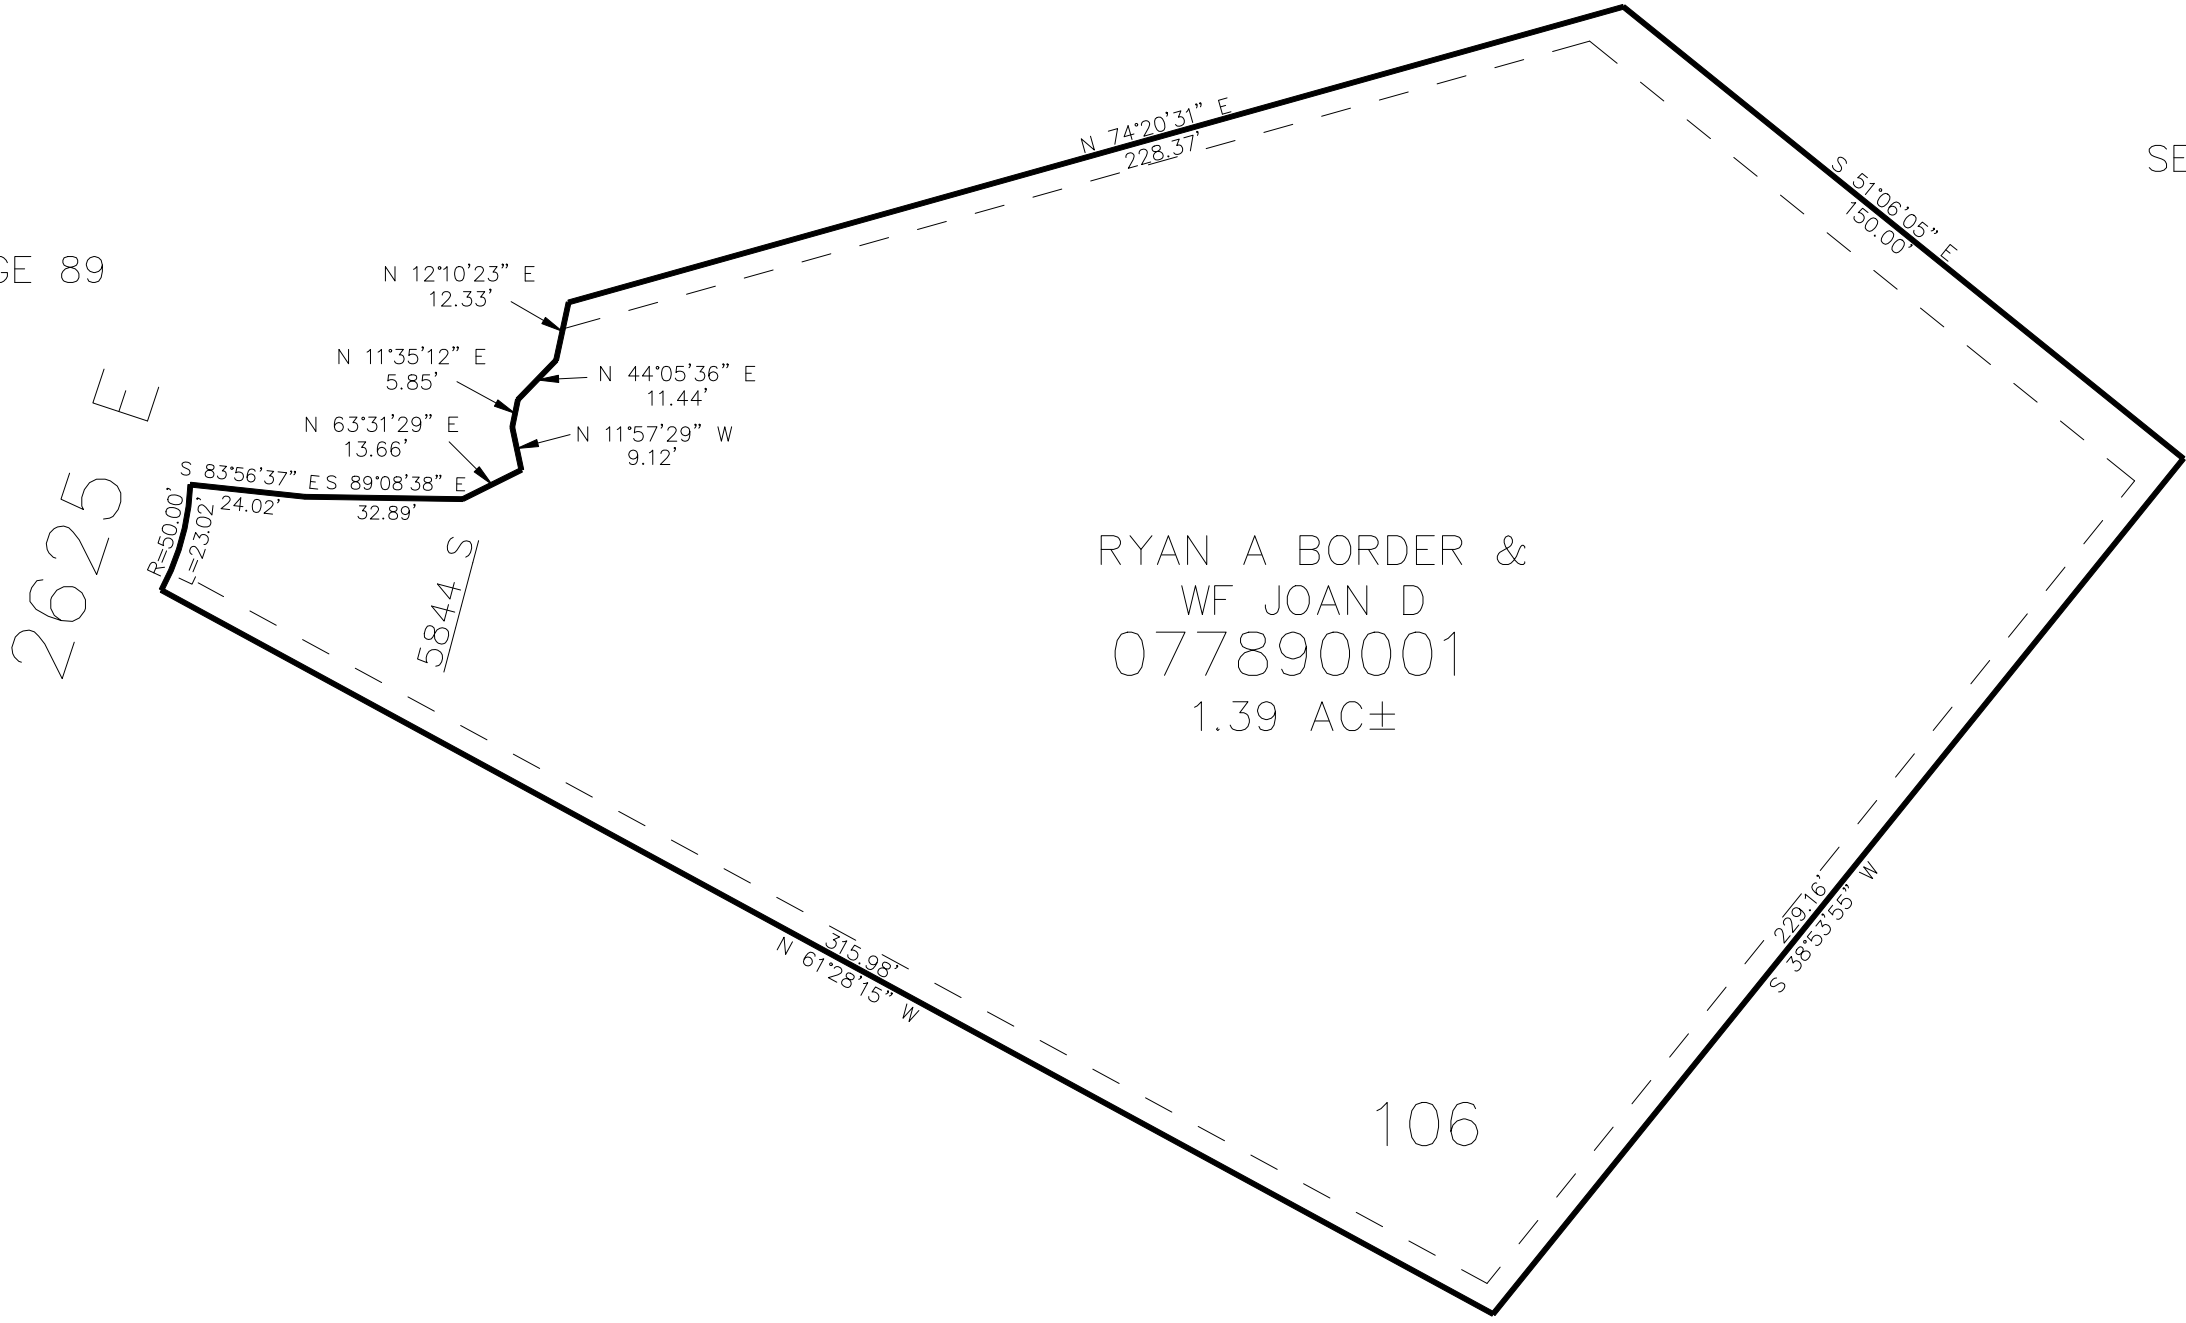

SEE PAGE 89

5' & 10' UTILITY & DRAINAGE EASEMENTS EACH
SIDE OF PROPERTY LINES AS INDICATED
BY DASHED LINES EXCEPT AS OTHERWISE
SHOWN.

FOR COMPLETE ENG DATA SEE
ORIGINAL DEDICATION PLAT IN
BOOK 82, PAGE 70 OF RECORDS.