

PART OF THE NW.1/4, OF SECTION 17, T.5N., R.1W., S.L.B. & M.

TERRACE PINES TOWNHOMES


IN WASHINGTON TERRACE CITY

TAXING UNIT: 24

SCALE 1" = 60'

SEE PAGE 67

4900 SOUTH STREET

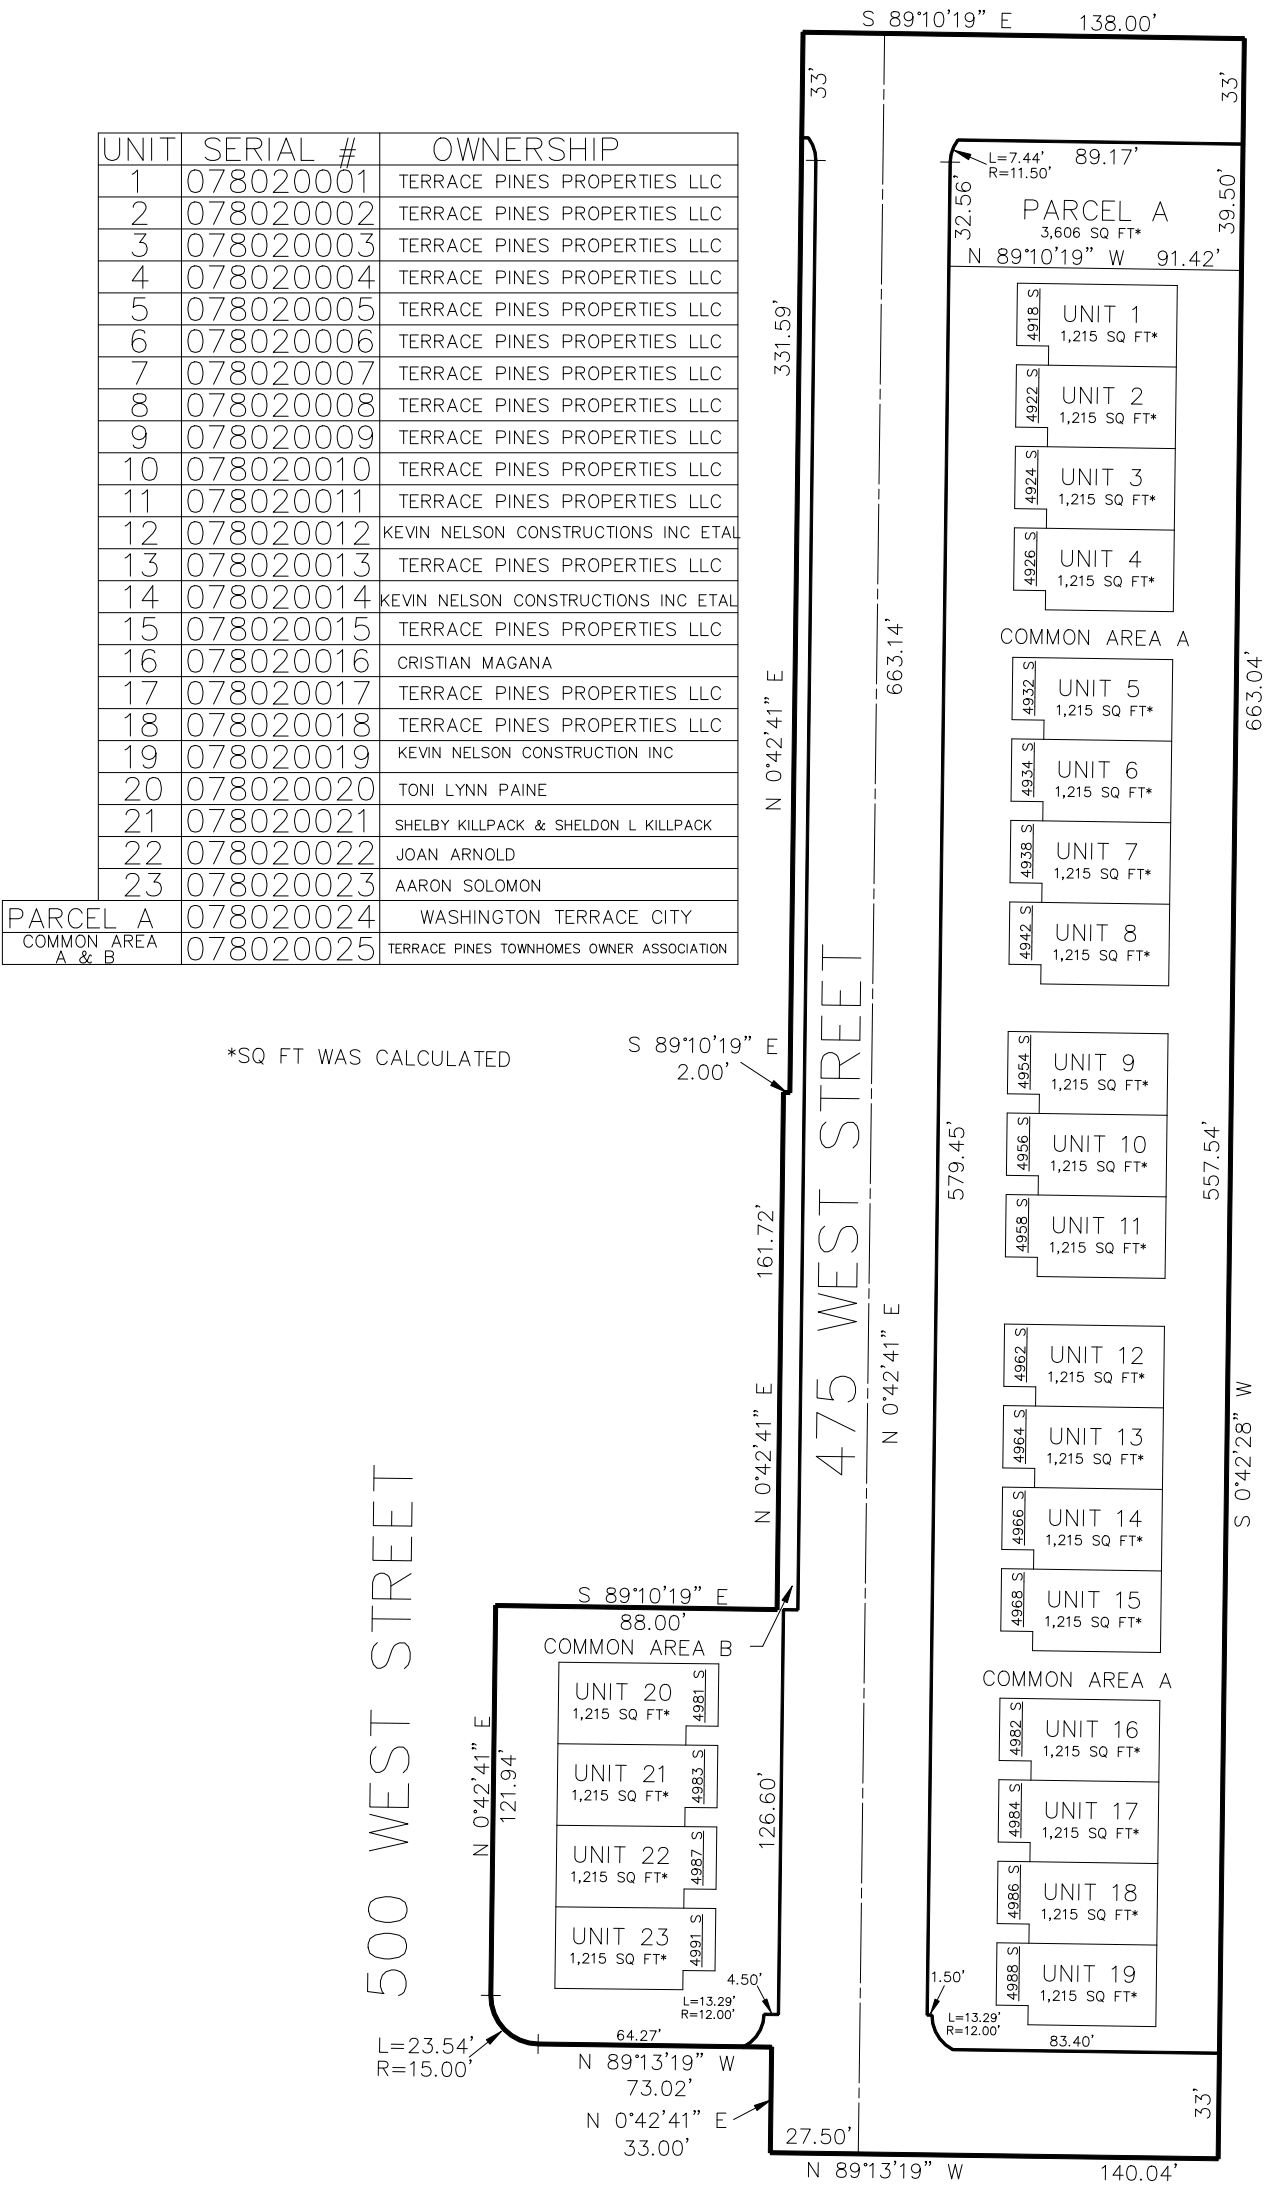

SEE PAGE 67

10' UTILITY & DRAINAGE EASEMENTS EACH
SIDE OF PROPERTY LINES AS INDICATED
BY DASHED LINES EXCEPT AS OTHERWISE
SHOWN.

FOR COMPLETE ENG DATA SEE
ORIGINAL DEDICATION PLAT IN
BOOK 86, PAGE 92 & 93 OF RECORDS.

SEE PAGE 67
FOR TAX PURPOSES ONLY