


SE 1/4
SECTION 2, T.5N., R.2W., S.L.B. & M.

IN ROY CITY, WEST HAVEN CITY & WEBER COUNTY

TAXING UNIT: 38, 41, 206

SCALE 1" = 200'

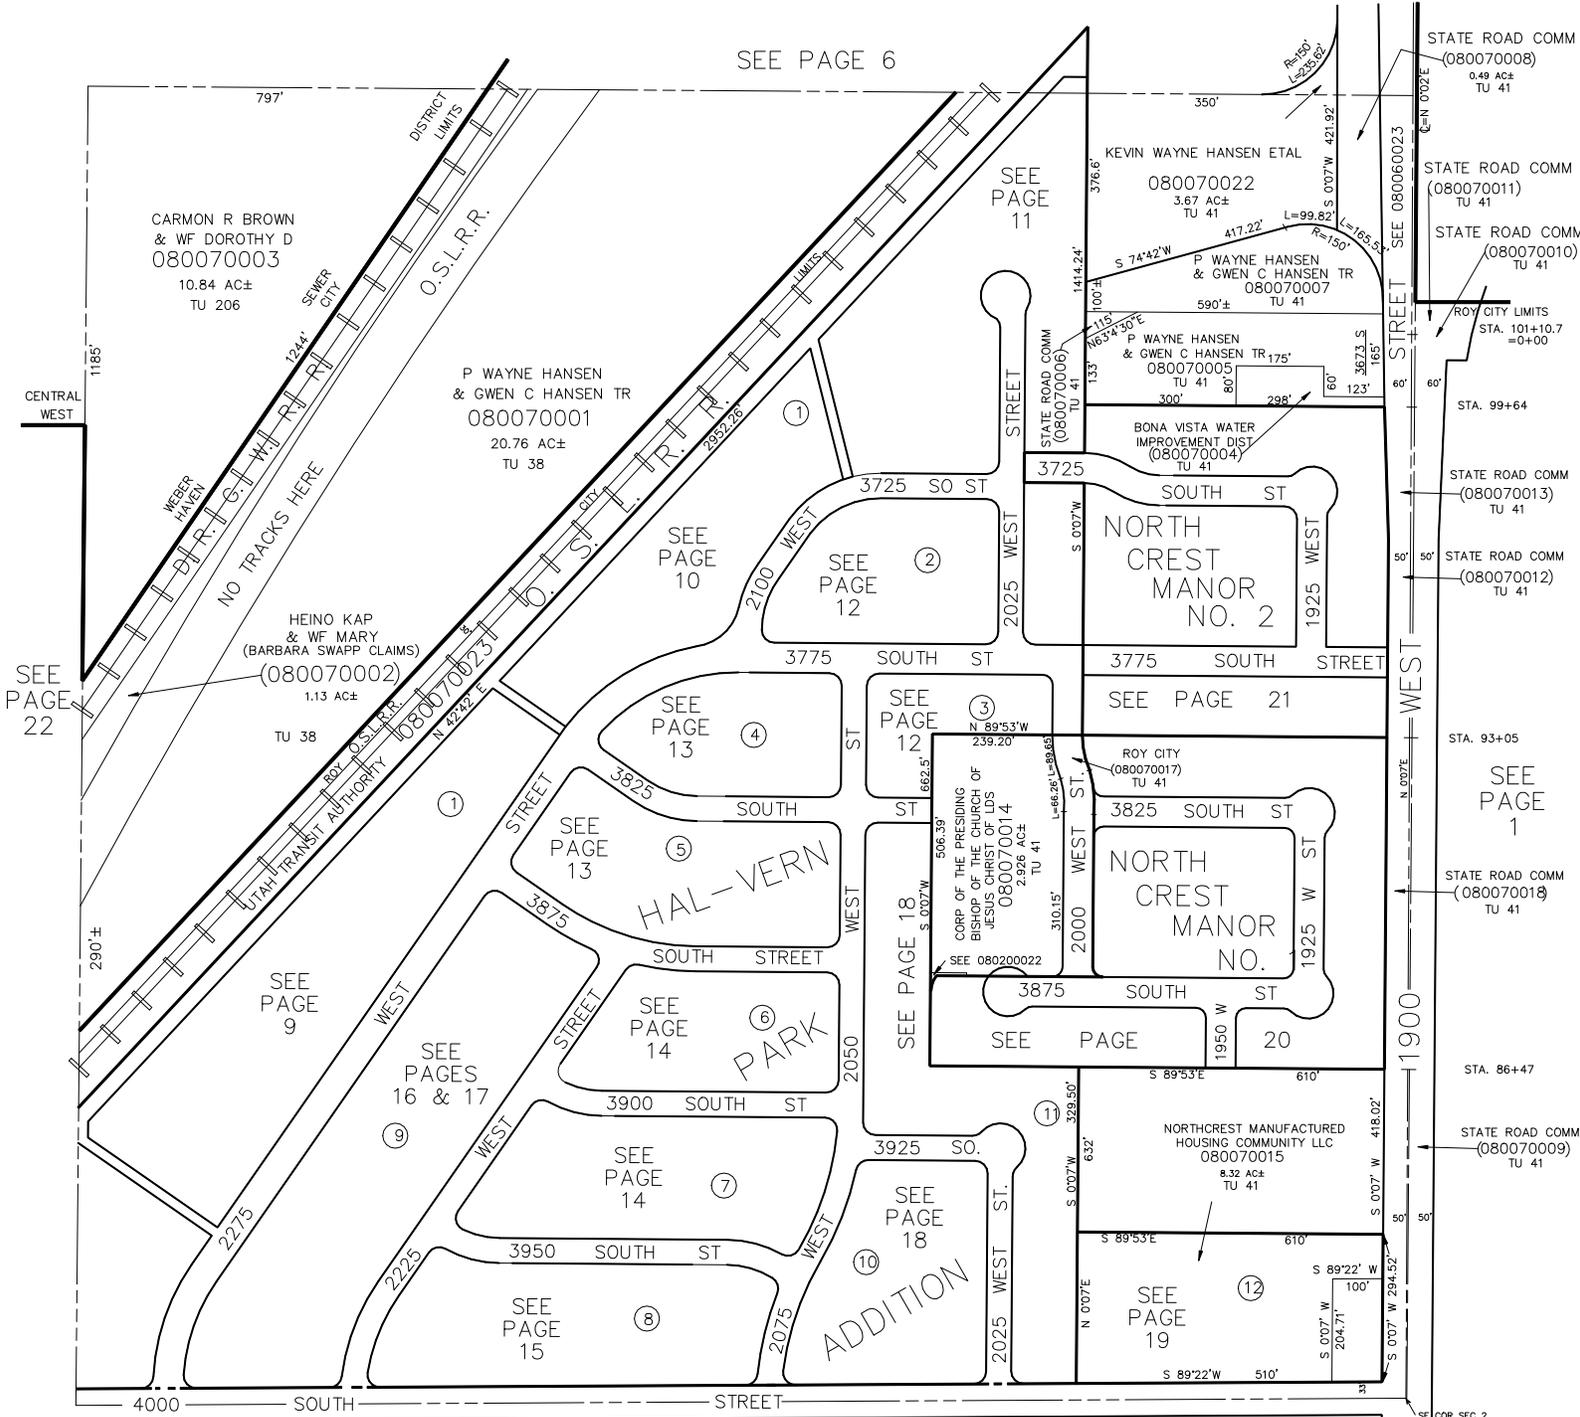

SEE PAGE 6

SEE PAGE 11

SEE PAGE 10

SEE PAGE 12

SEE PAGE 13

SEE PAGE 12

SEE PAGE 13

SEE PAGE 13

SEE PAGE 14

SEE PAGE 14

SEE PAGE 15

SEE PAGE 18

SEE PAGE 18

SEE PAGE 19

SEE PAGE 52

SEE PAGE 22

SEE PAGE 1

SEE PAGE 1

SEE PAGE 1

SEE PAGE 1

SEE PAGE 1