

PART OF S.E. 1/4 OF SECTION 2,
T. 5 N., R. 2 W., S.L.B. & M.

HAL-VERN PARK ADDITION

LOTS 32-50, BLOCK 1

TAXING UNIT 41

IN
ROY CITY


SCALE: 1" = 50'

NORTH DAVIS COUNTY SEWER DISTRICT

EXCEPT WHERE OTHERWISE SHOWN, ALL LOTS
ARE OWNED BY:


WADE'S INC.

SEE PAGE 7

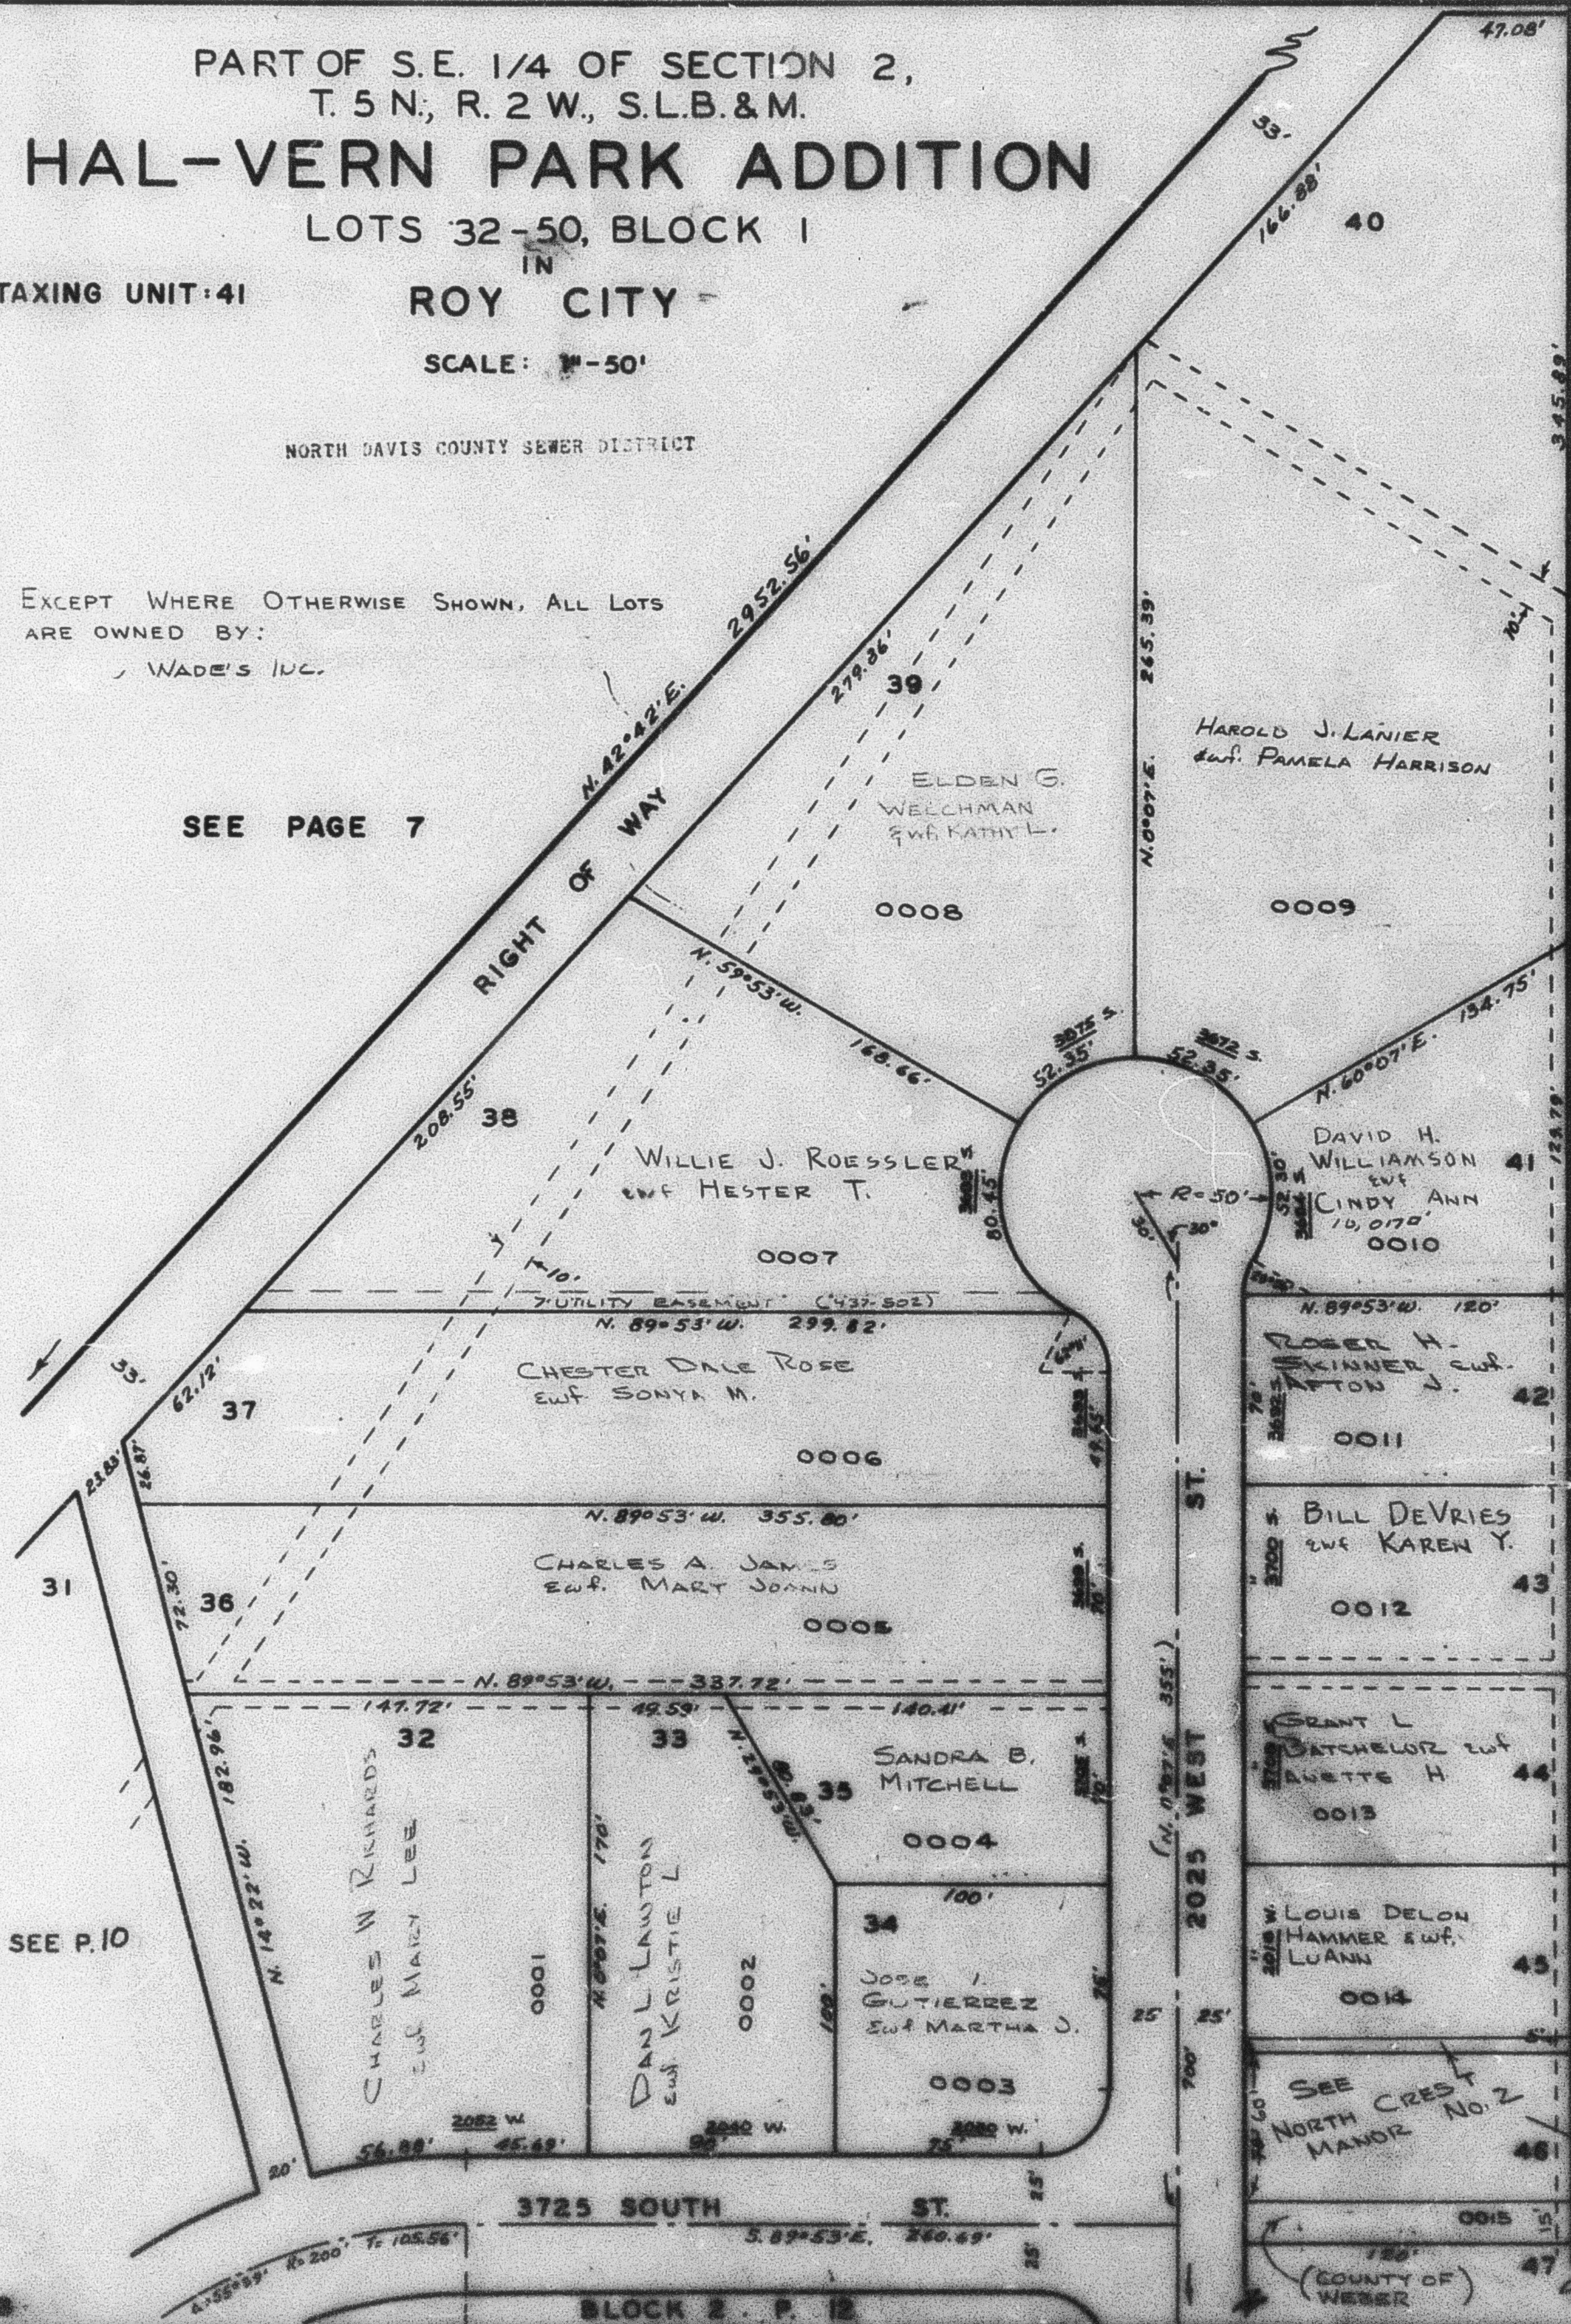

SEE P. 10

PREFIX: 08-011

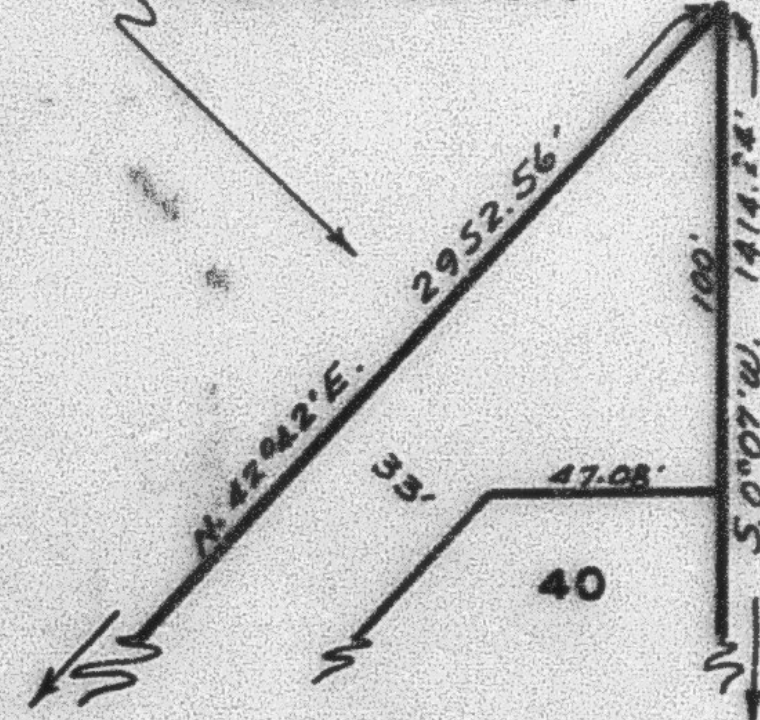

NOTE:
UTILITY EASEMENTS SHOWN BY DASHED LINES -
ALL CORNERS HAVE A 25' RADIUS -

1

BLOCK 2 P. 12
2025 WEST

3775 SOUTH ST.
BLOCK 3 P. 12

SEE
PAGE
7