

PART OF S.E. 1/4 OF SECTION 2,
T. 5 N., R. 2 W., S.L.B. & M.

HAL-VERN PARK ADDITION

LOTS 32-50, BLOCK 1

IN
ROY CITY

TAXING UNIT: 41

SCALE: 1"=50'

NORTH DAVIS COUNTY SEWER DISTRICT

EXCEPT WHERE OTHERWISE SHOWN, ALL LOTS
ARE OWNED BY:

WADE'S INC.

SEE PAGE 7

RIGHT OF WAY

WILLIE J. ROESSLER
EWF. HESTER T.

CHESTER DALE ROSE
EWF. SONYA M.

CHARLES A. JAMES
EWF. MARY JOHNS

ELDEN G.
WELCHMAN
EWF. KATHLEEN

HAROLD JAMES LANIER
EWF. PAMELA HARRISON

DAVID H. WILLIAMSON
EWF. CINDY ANN
10,017.2

ROGER H. SKINNER
EWF. AFTON J.

BILL DEVRIES
EWF. KAREN Y.

GRANT L. BACHELOR
EWF. ANETTE H.


LOUIS DELON
HAMMER EWF. LUANN

SEE NORTH CREST
MANOR No. 2

(COUNTY OF WEBER)

PREFIX: 08-011

NOTE:
UTILITY EASEMENTS SHOWN BY DASHED LINES
ALL CORNERS HAVE A 25' RADIUS

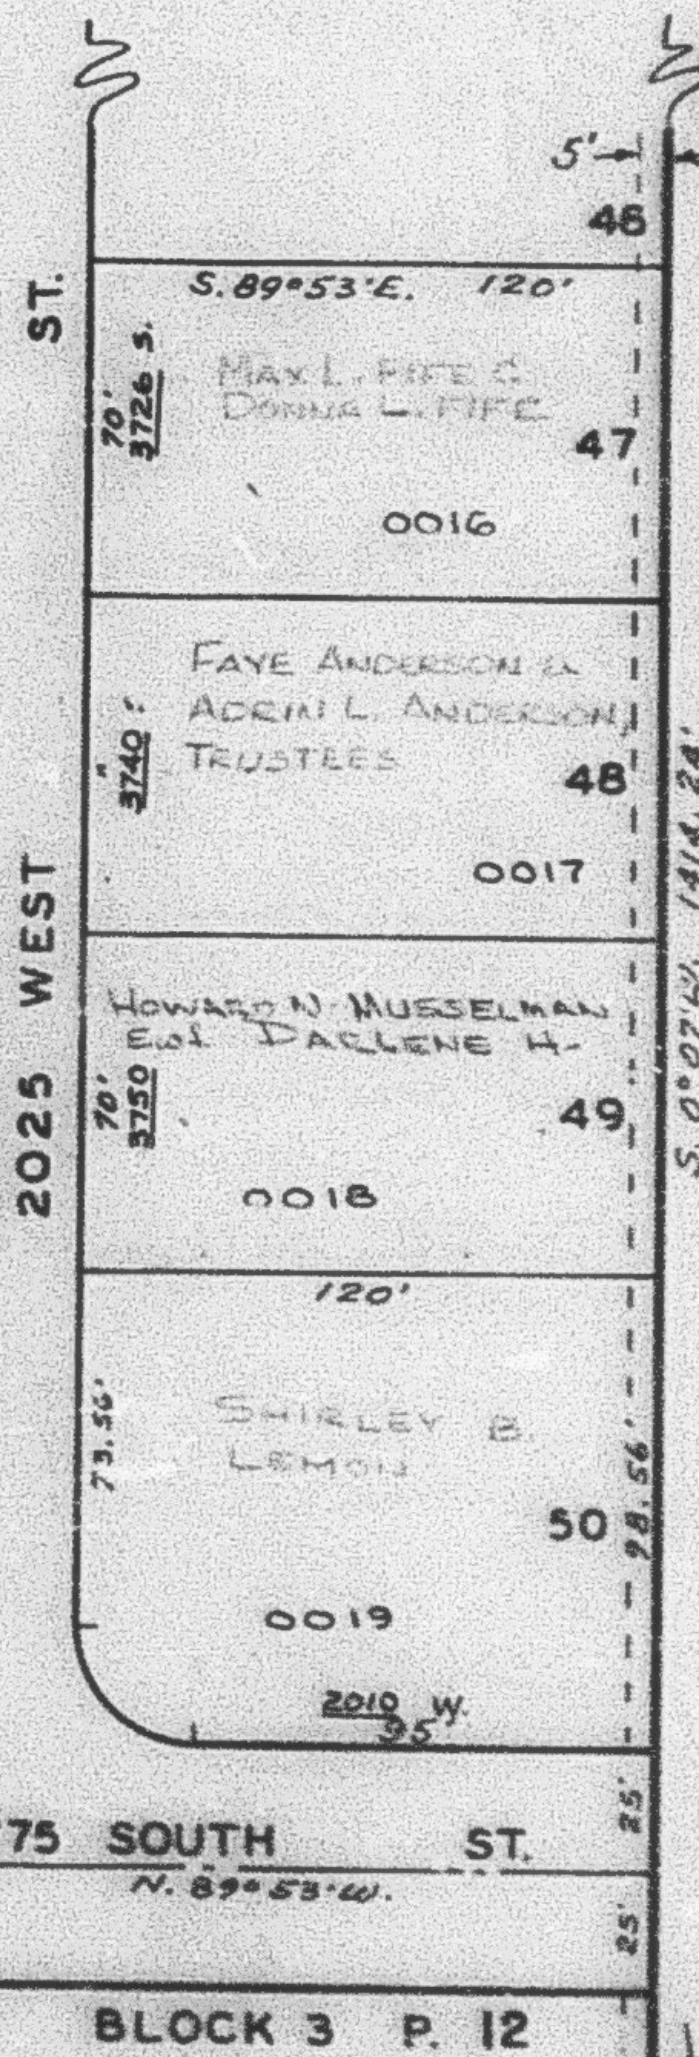

SEE PAGE 7

BLOCK 2 P. 12

BLOCK 3 P. 12

RGS 5-12