


PART S.E. 1/4 S.E.C. 2, T.5N., R.2W., S.L.B. & M.  
**HAL-VERN PARK ADDITION**  
 LOTS 32-50, BLOCK 1

TAXING UNIT: 41

IN ROY CITY  
 SCALE 1" = 80'

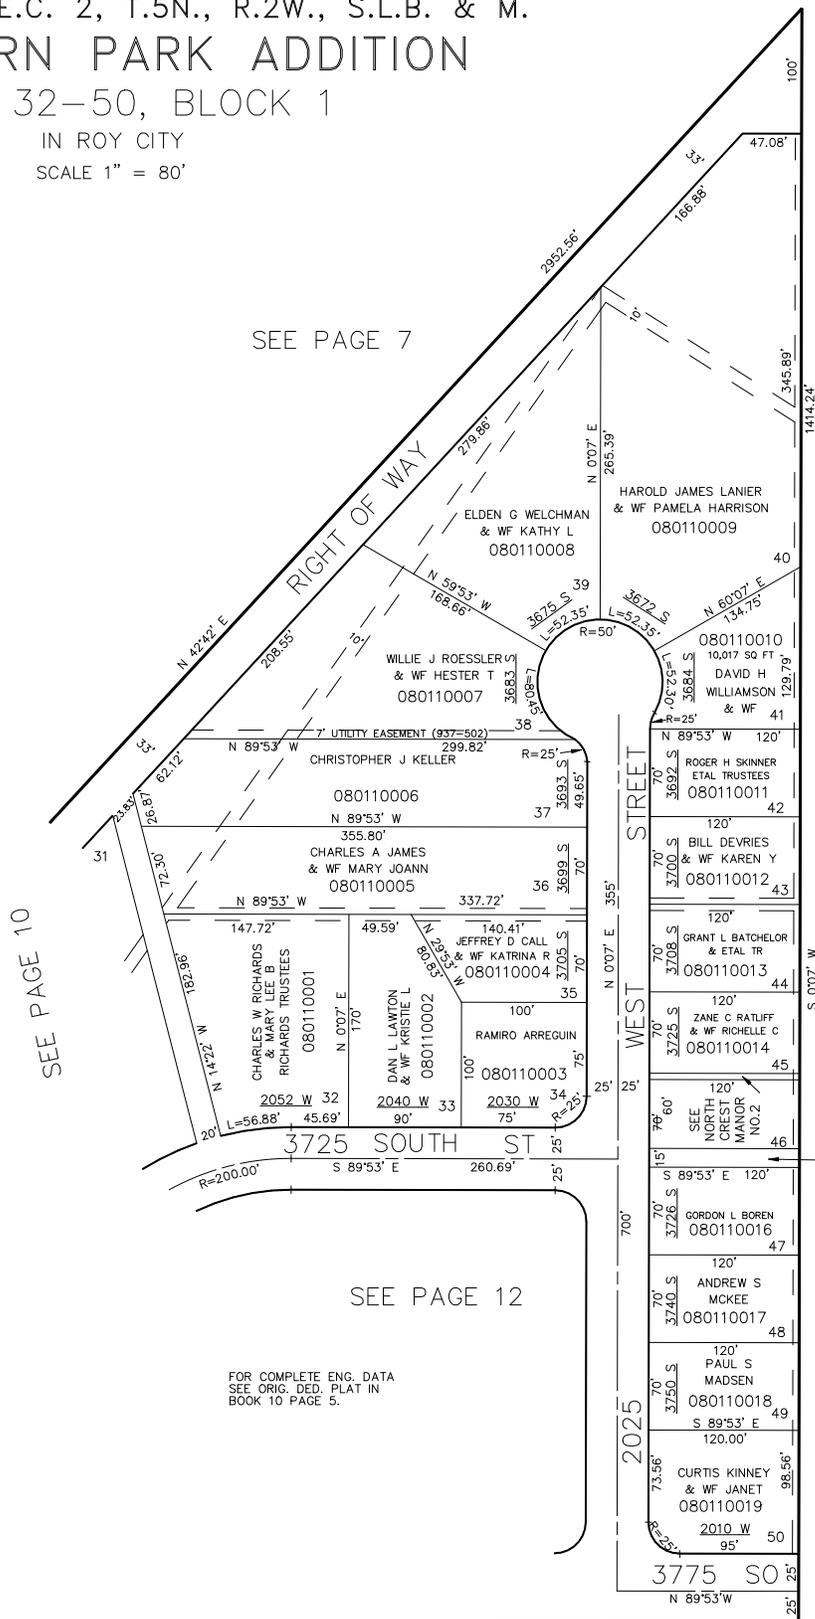

SEE PAGE 7

SEE PAGE 7

SEE PAGE 10

SEE PAGE 12

SEE PAGE 12

5' UTILITY EASEMENTS EACH  
 SIDE OF PROPERTY LINES AS  
 INDICATED BY DASHED LINES,  
 EXCEPT AS OTHERWISE SHOWN.

FOR COMPLETE ENG. DATA  
 SEE ORIG. DEED PLAT IN  
 BOOK 10 PAGE 5.

COUNTY OF  
 WEBER  
 (080110015)