


PART S.E. 1/4 SEC. 2, T.5N., R.2W., S.L.B. & M.
HAL-VERN PARK ADDITION

BLOCKS 2 & 3

IN ROY CITY
 SCALE 1" = 50'

TAXING UNIT: 41

BLOCK 1 PAGE 11

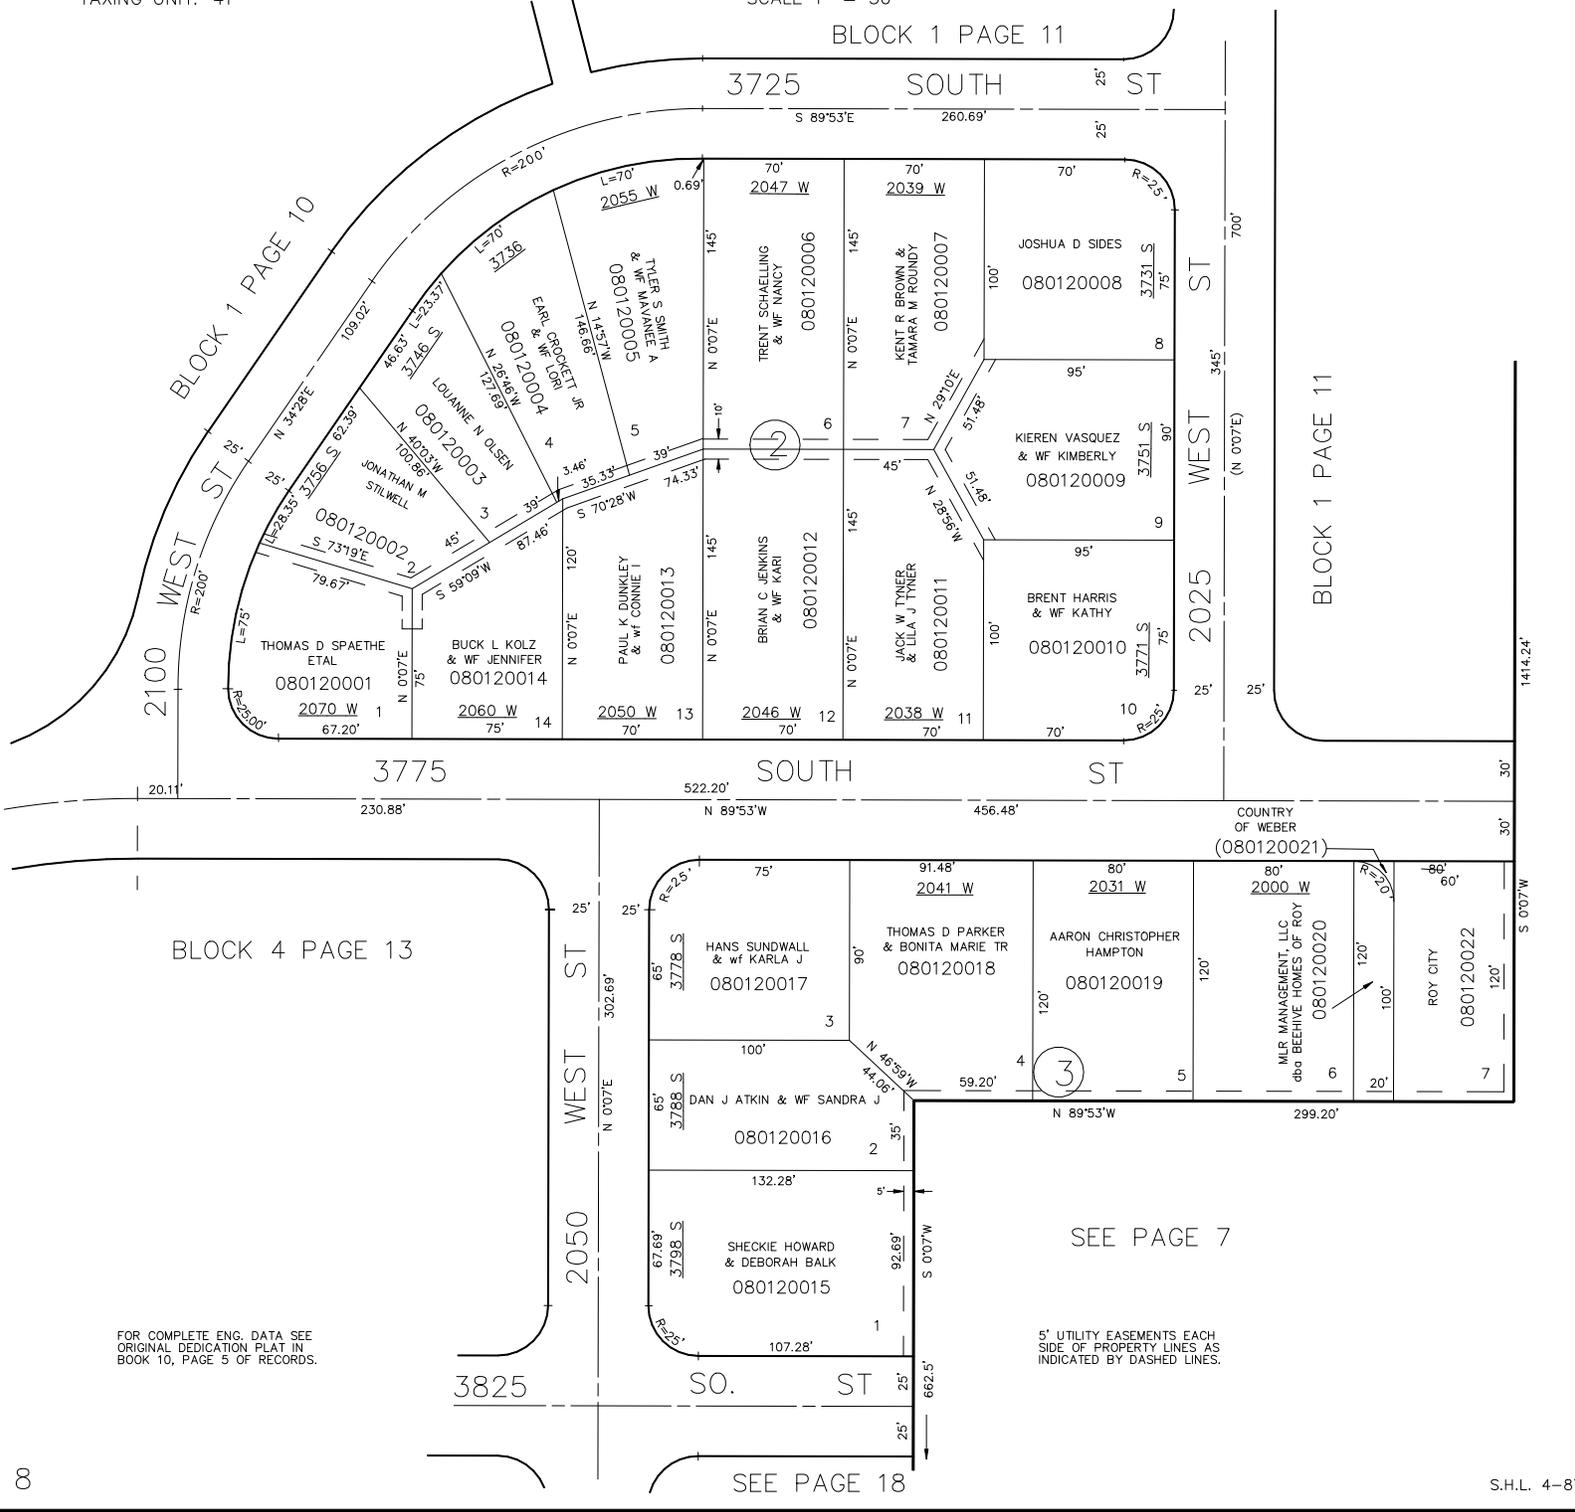

BLOCK 1 PAGE 10

BLOCK 1 PAGE 11

BLOCK 4 PAGE 13

COUNTRY OF WEBER
 (080120021)

SEE PAGE 7

SEE PAGE 18

FOR COMPLETE ENG. DATA SEE ORIGINAL DEDICATION PLAT IN BOOK 10, PAGE 5 OF RECORDS.

5' UTILITY EASEMENTS EACH SIDE OF PROPERTY LINES AS INDICATED BY DASHED LINES.