


PART S.E. 1/4 SEC. 2, T.5N., R.2W., S.L.B. & M.
HAL-VERN PARK ADDITION
BLOCKS 2 & 3

12

TAXING UNIT: 41

IN ROY CITY
SCALE 1" = 50'

BLOCK 1 PAGE 11

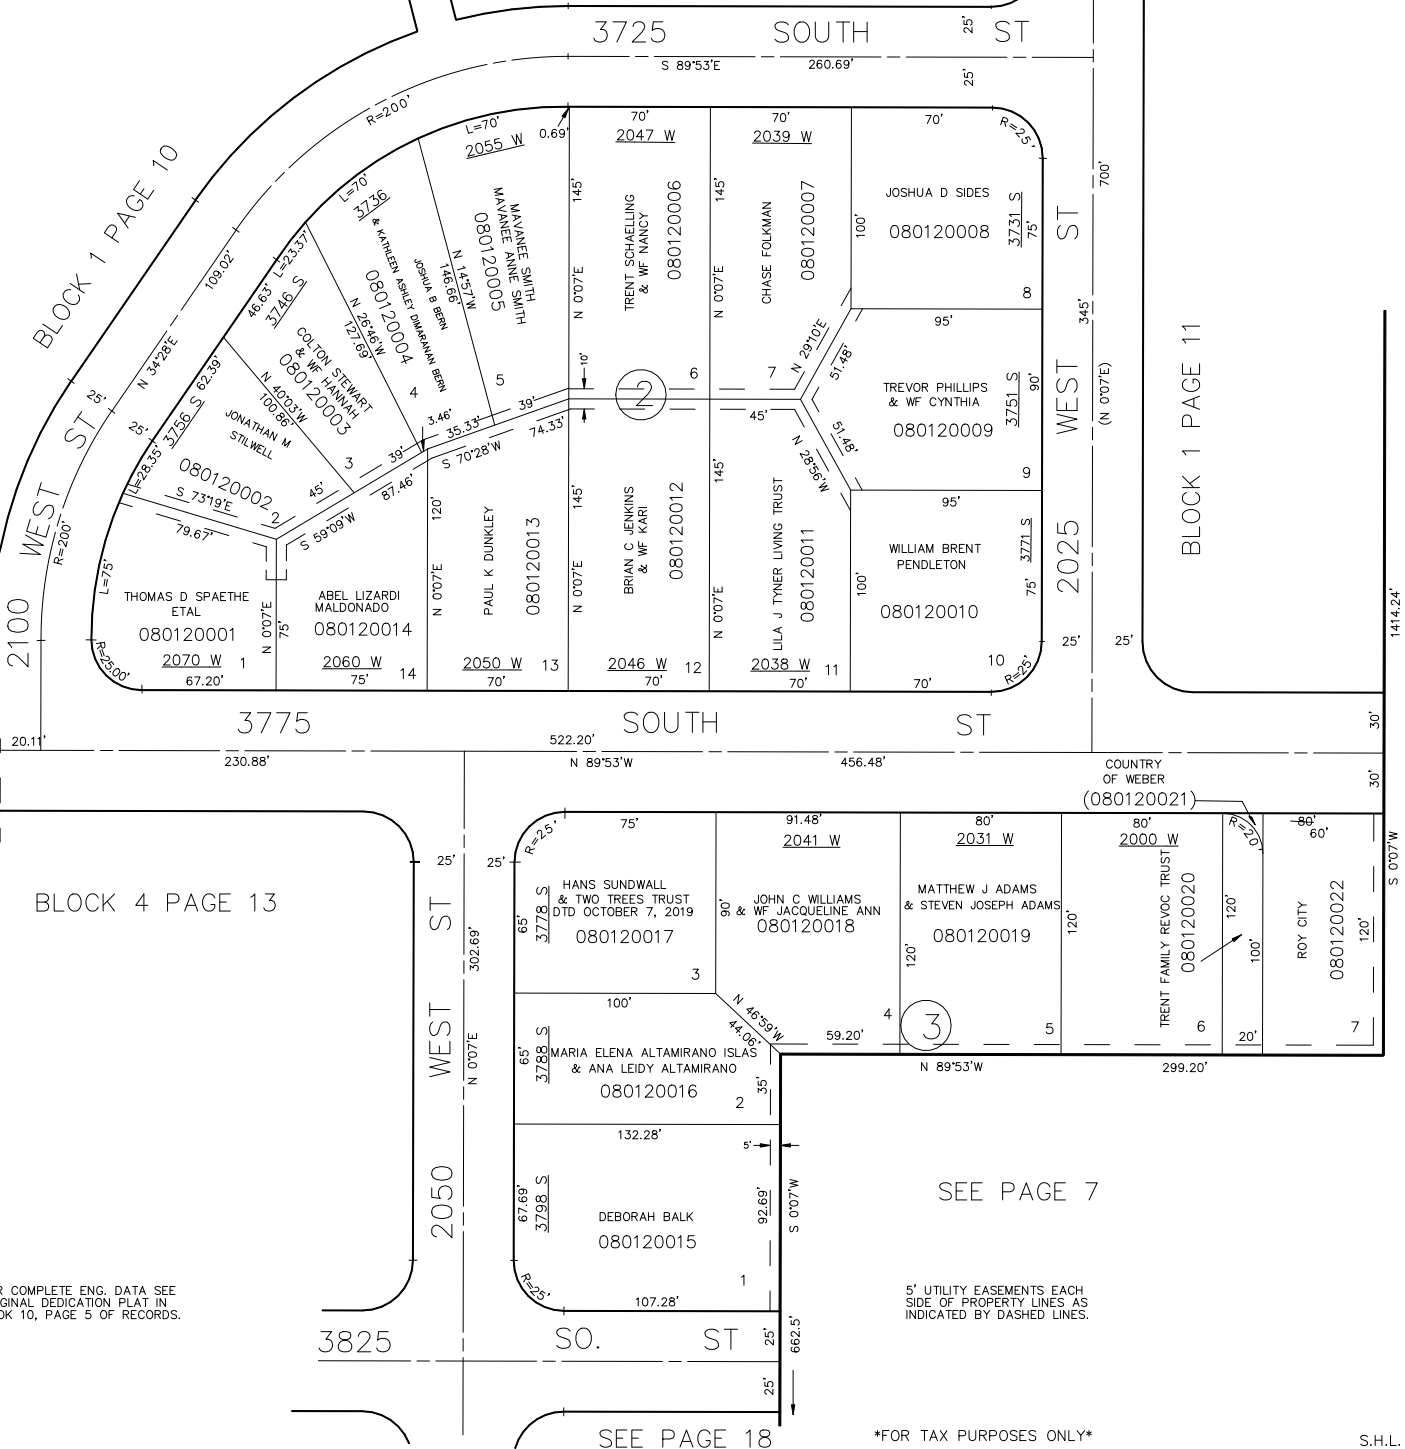

BLOCK 4 PAGE 13

BLOCK 1 PAGE 11

SEE PAGE 7

SEE PAGE 18

FOR COMPLETE ENG. DATA SEE
ORIGINAL DEDICATION PLAT IN
BOOK 10, PAGE 5 OF RECORDS.

5' UTILITY EASEMENTS EACH
SIDE OF PROPERTY LINES AS
INDICATED BY DASHED LINES.

FOR TAX PURPOSES ONLY

S.H.L. 4-87