

PART OF THE S.E. 1/4 OF SEC. 2, T.5N., R.2W., S.L.B. & M.


HAL-VERN PARK ADDITION

BLOCKS 10 & 11

IN ROY CITY

TAXING UNIT: 41

SCALE 1" = 60'

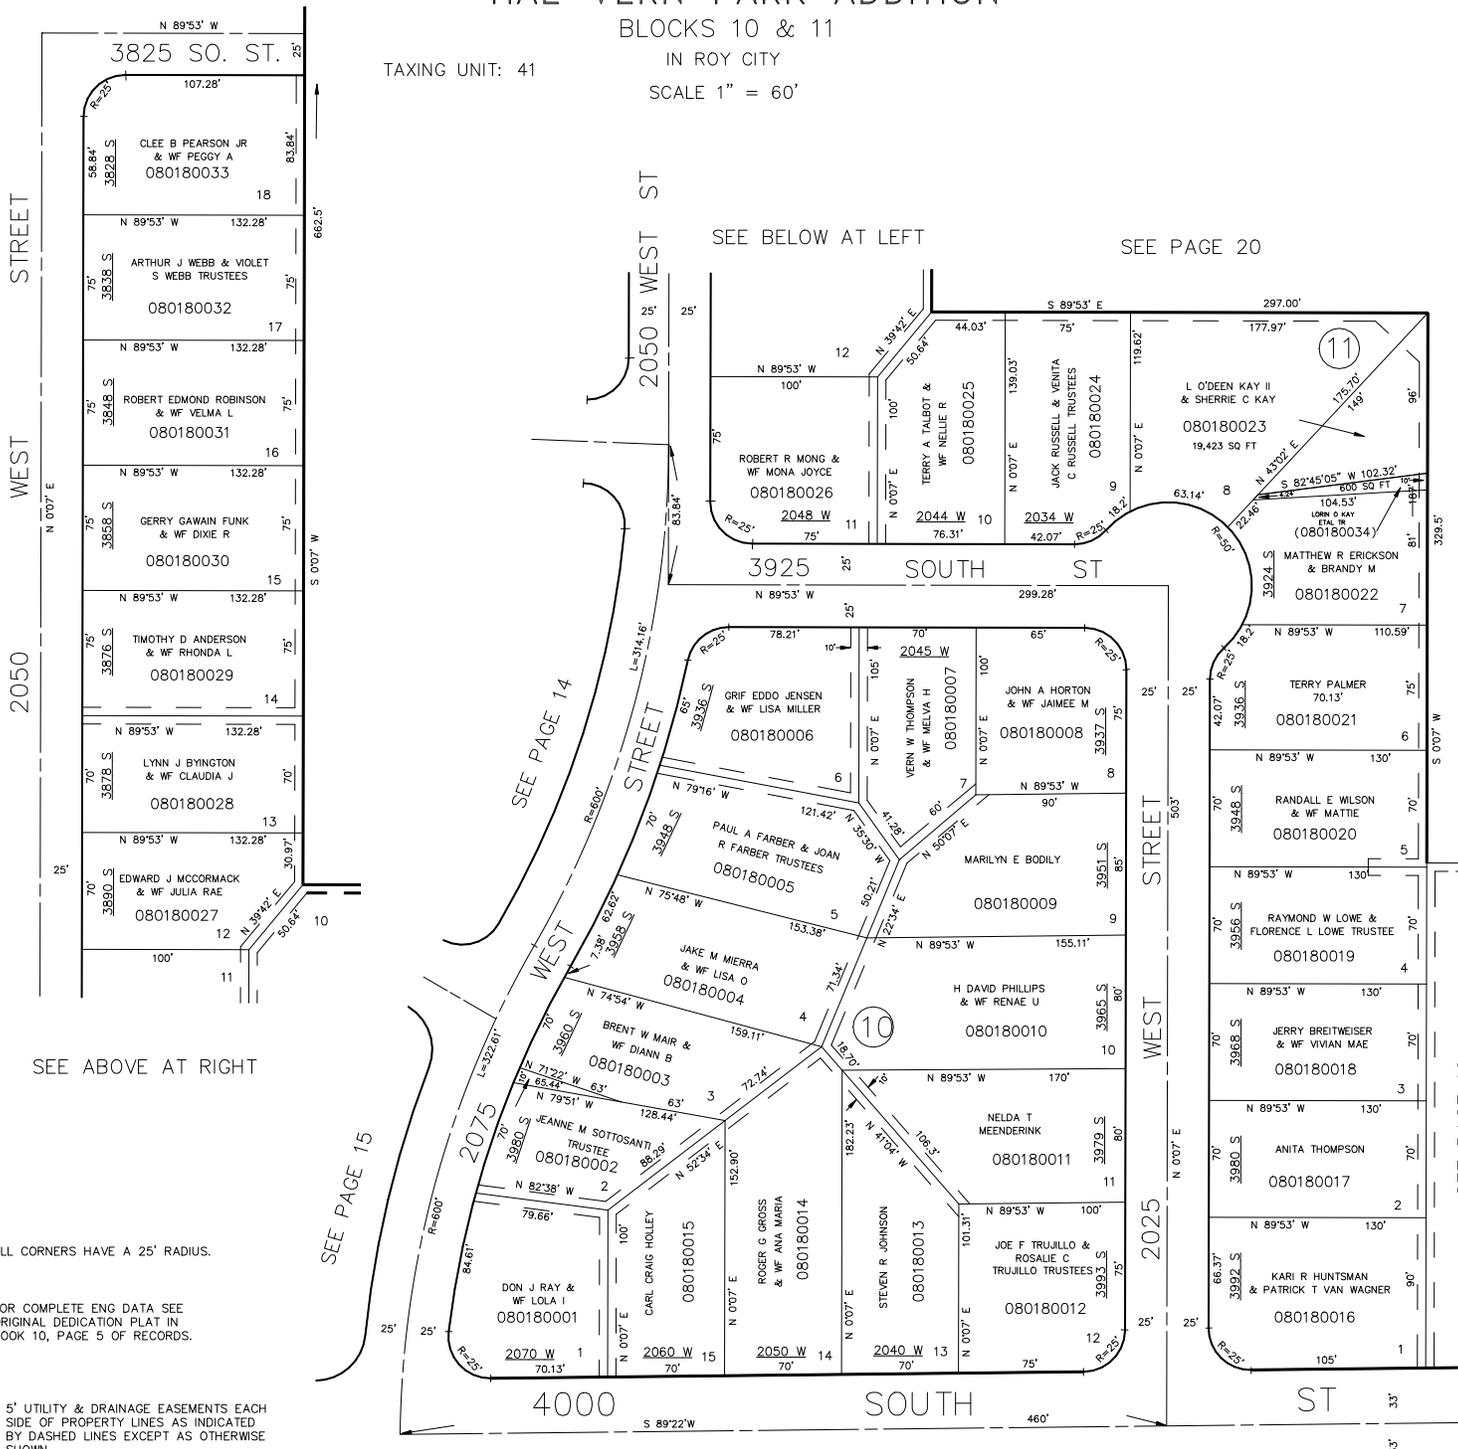

SEE ABOVE AT RIGHT

ALL CORNERS HAVE A 25' RADIUS.

FOR COMPLETE ENG DATA SEE ORIGINAL DEDICATION PLAT IN BOOK 10, PAGE 5 OF RECORDS.

5' UTILITY & DRAINAGE EASEMENTS EACH SIDE OF PROPERTY LINES AS INDICATED BY DASHED LINES EXCEPT AS OTHERWISE SHOWN.

SEE BELOW AT LEFT

SEE PAGE 20

SEE PAGE 14

SEE PAGE 15

SEE PAGE 7

SEE PAGE 19

SEE PAGE 52