


PART OF THE S.E. 1/4 OF SEC. 2, T.5N., R.2W., S.L.B. & M.
HAL-VERN PARK ADDITION
 BLOCKS 10 & 11

TAXING UNIT: 41

IN ROY CITY
 SCALE 1" = 60'

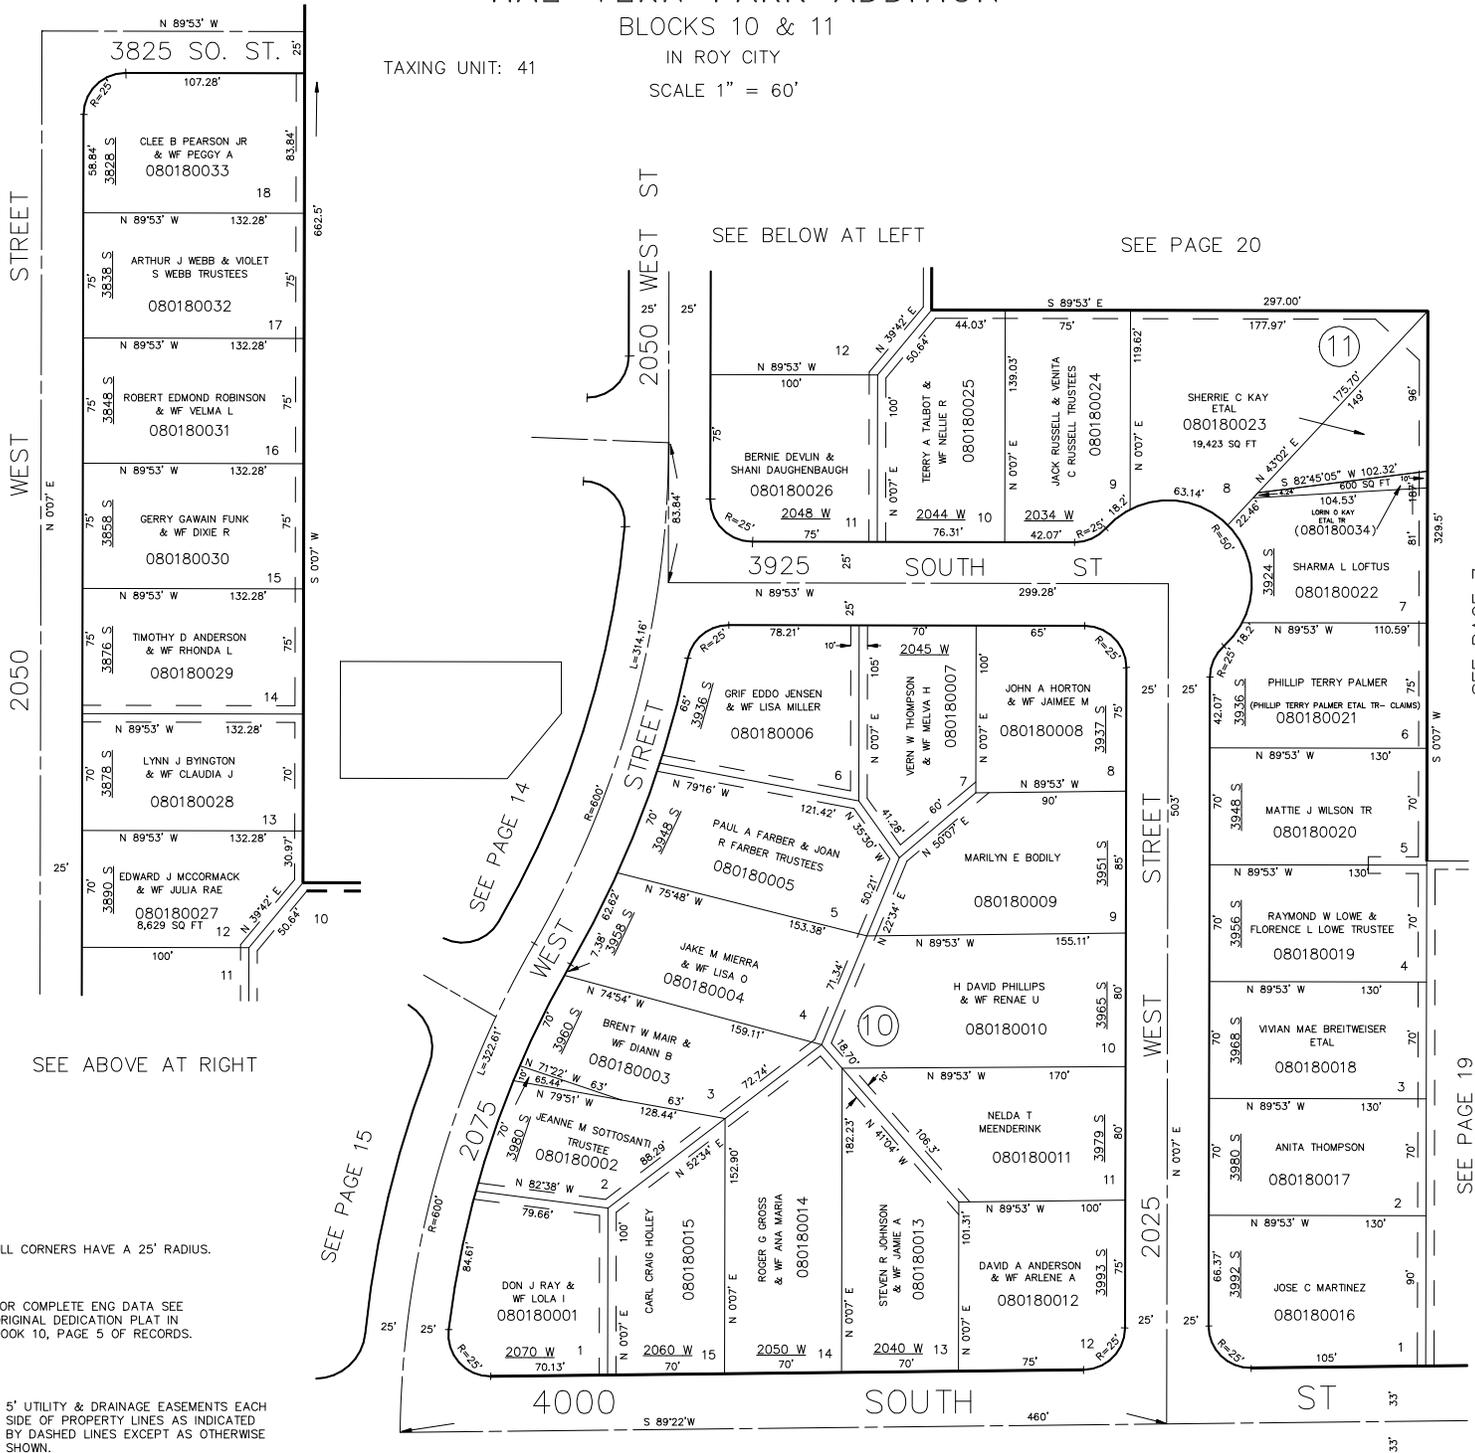

SEE ABOVE AT RIGHT

ALL CORNERS HAVE A 25' RADIUS.

FOR COMPLETE ENG DATA SEE ORIGINAL DEDICATION PLAT IN BOOK 10, PAGE 5 OF RECORDS.

5' UTILITY & DRAINAGE EASEMENTS EACH SIDE OF PROPERTY LINES AS INDICATED BY DASHED LINES EXCEPT AS OTHERWISE SHOWN.

SEE PAGE 15

SEE PAGE 14

SEE BELOW AT LEFT

SEE PAGE 20

SEE PAGE 7

SEE PAGE 19

SEE PAGE 52