

PART S.E. 1/4 SEC. 2, T.5N. R.2W., S.L.B. & M.

HAL-VERN PARK ADDITION

BLOCK 12

IN ROY CITY

SCALE 1" = 50'


TAXING UNIT: 41

SEE PAGE 7

12

SEE 08-007-0015

SOHAIL KHAN & wf FARZANA
080190001
20,580 SQ FT

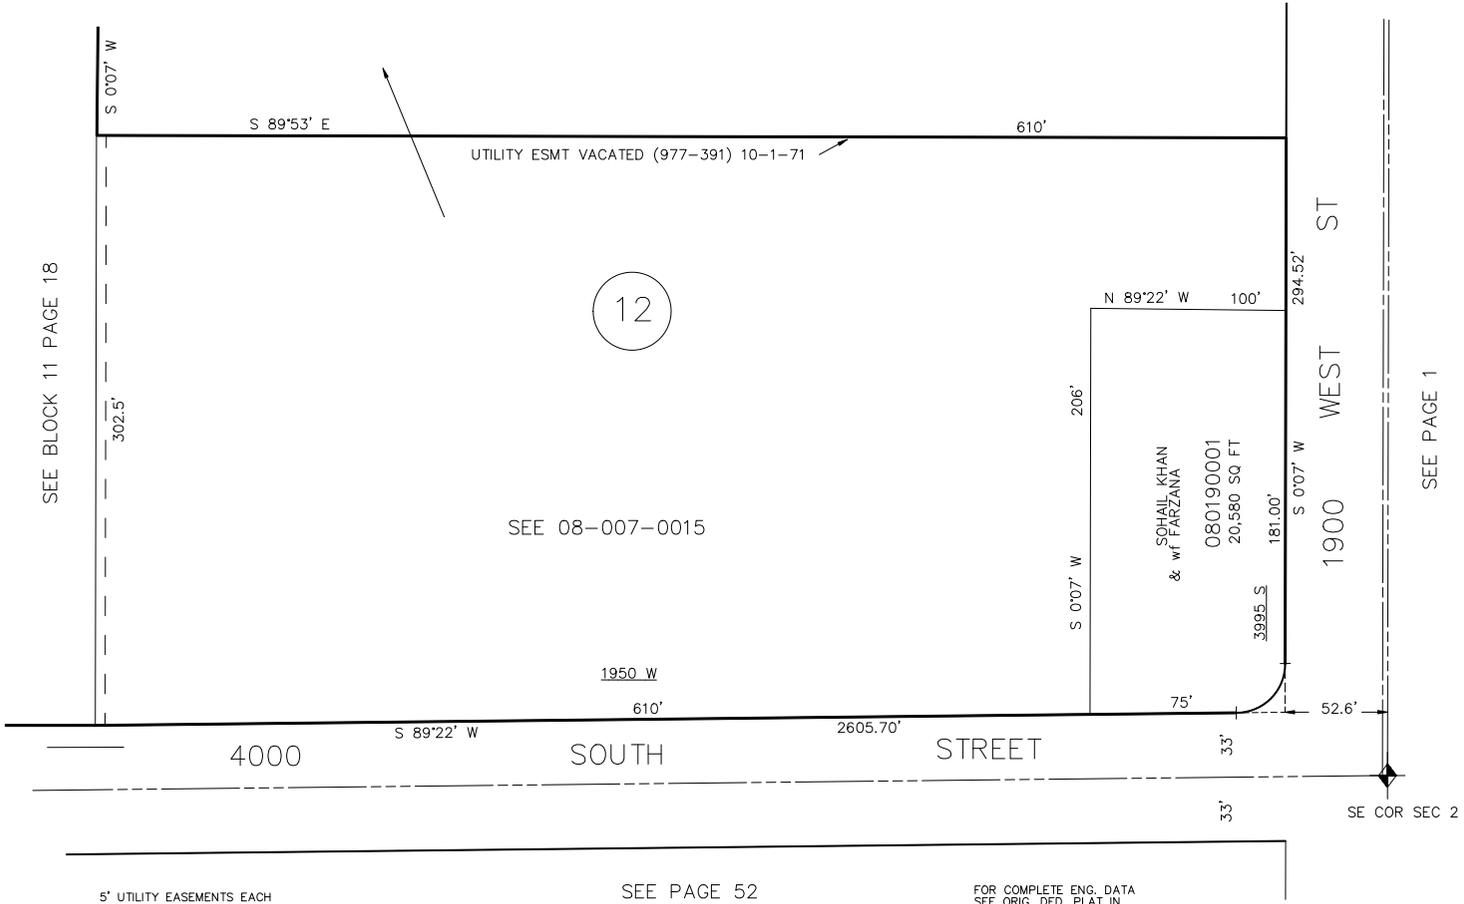

SEE BLOCK 11 PAGE 18

SEE PAGE 1

5' UTILITY EASEMENTS EACH SIDE OF PROPERTY LINES AS INDICATED BY DASHED LINES. ALL CORNERS HAVE A 25' RADIUS.

SEE PAGE 52

FOR COMPLETE ENG. DATA SEE ORIG. DED. PLAT IN BOOK 10 PAGE 5.