

S.W. 1/4

22

SECTION 2, T.5N., R.2W., S.L.B.&M.

NOTE: PAGES 25 TO 27
UNITED


TAXING UNIT: 41, 49, 78, 116, 121, 123
167, 179, 180, 181

KANESVILLE DIST. & ROY CITY

PREFIX: 08-022

SCALE 1" = 200'

SEE PAGE 28

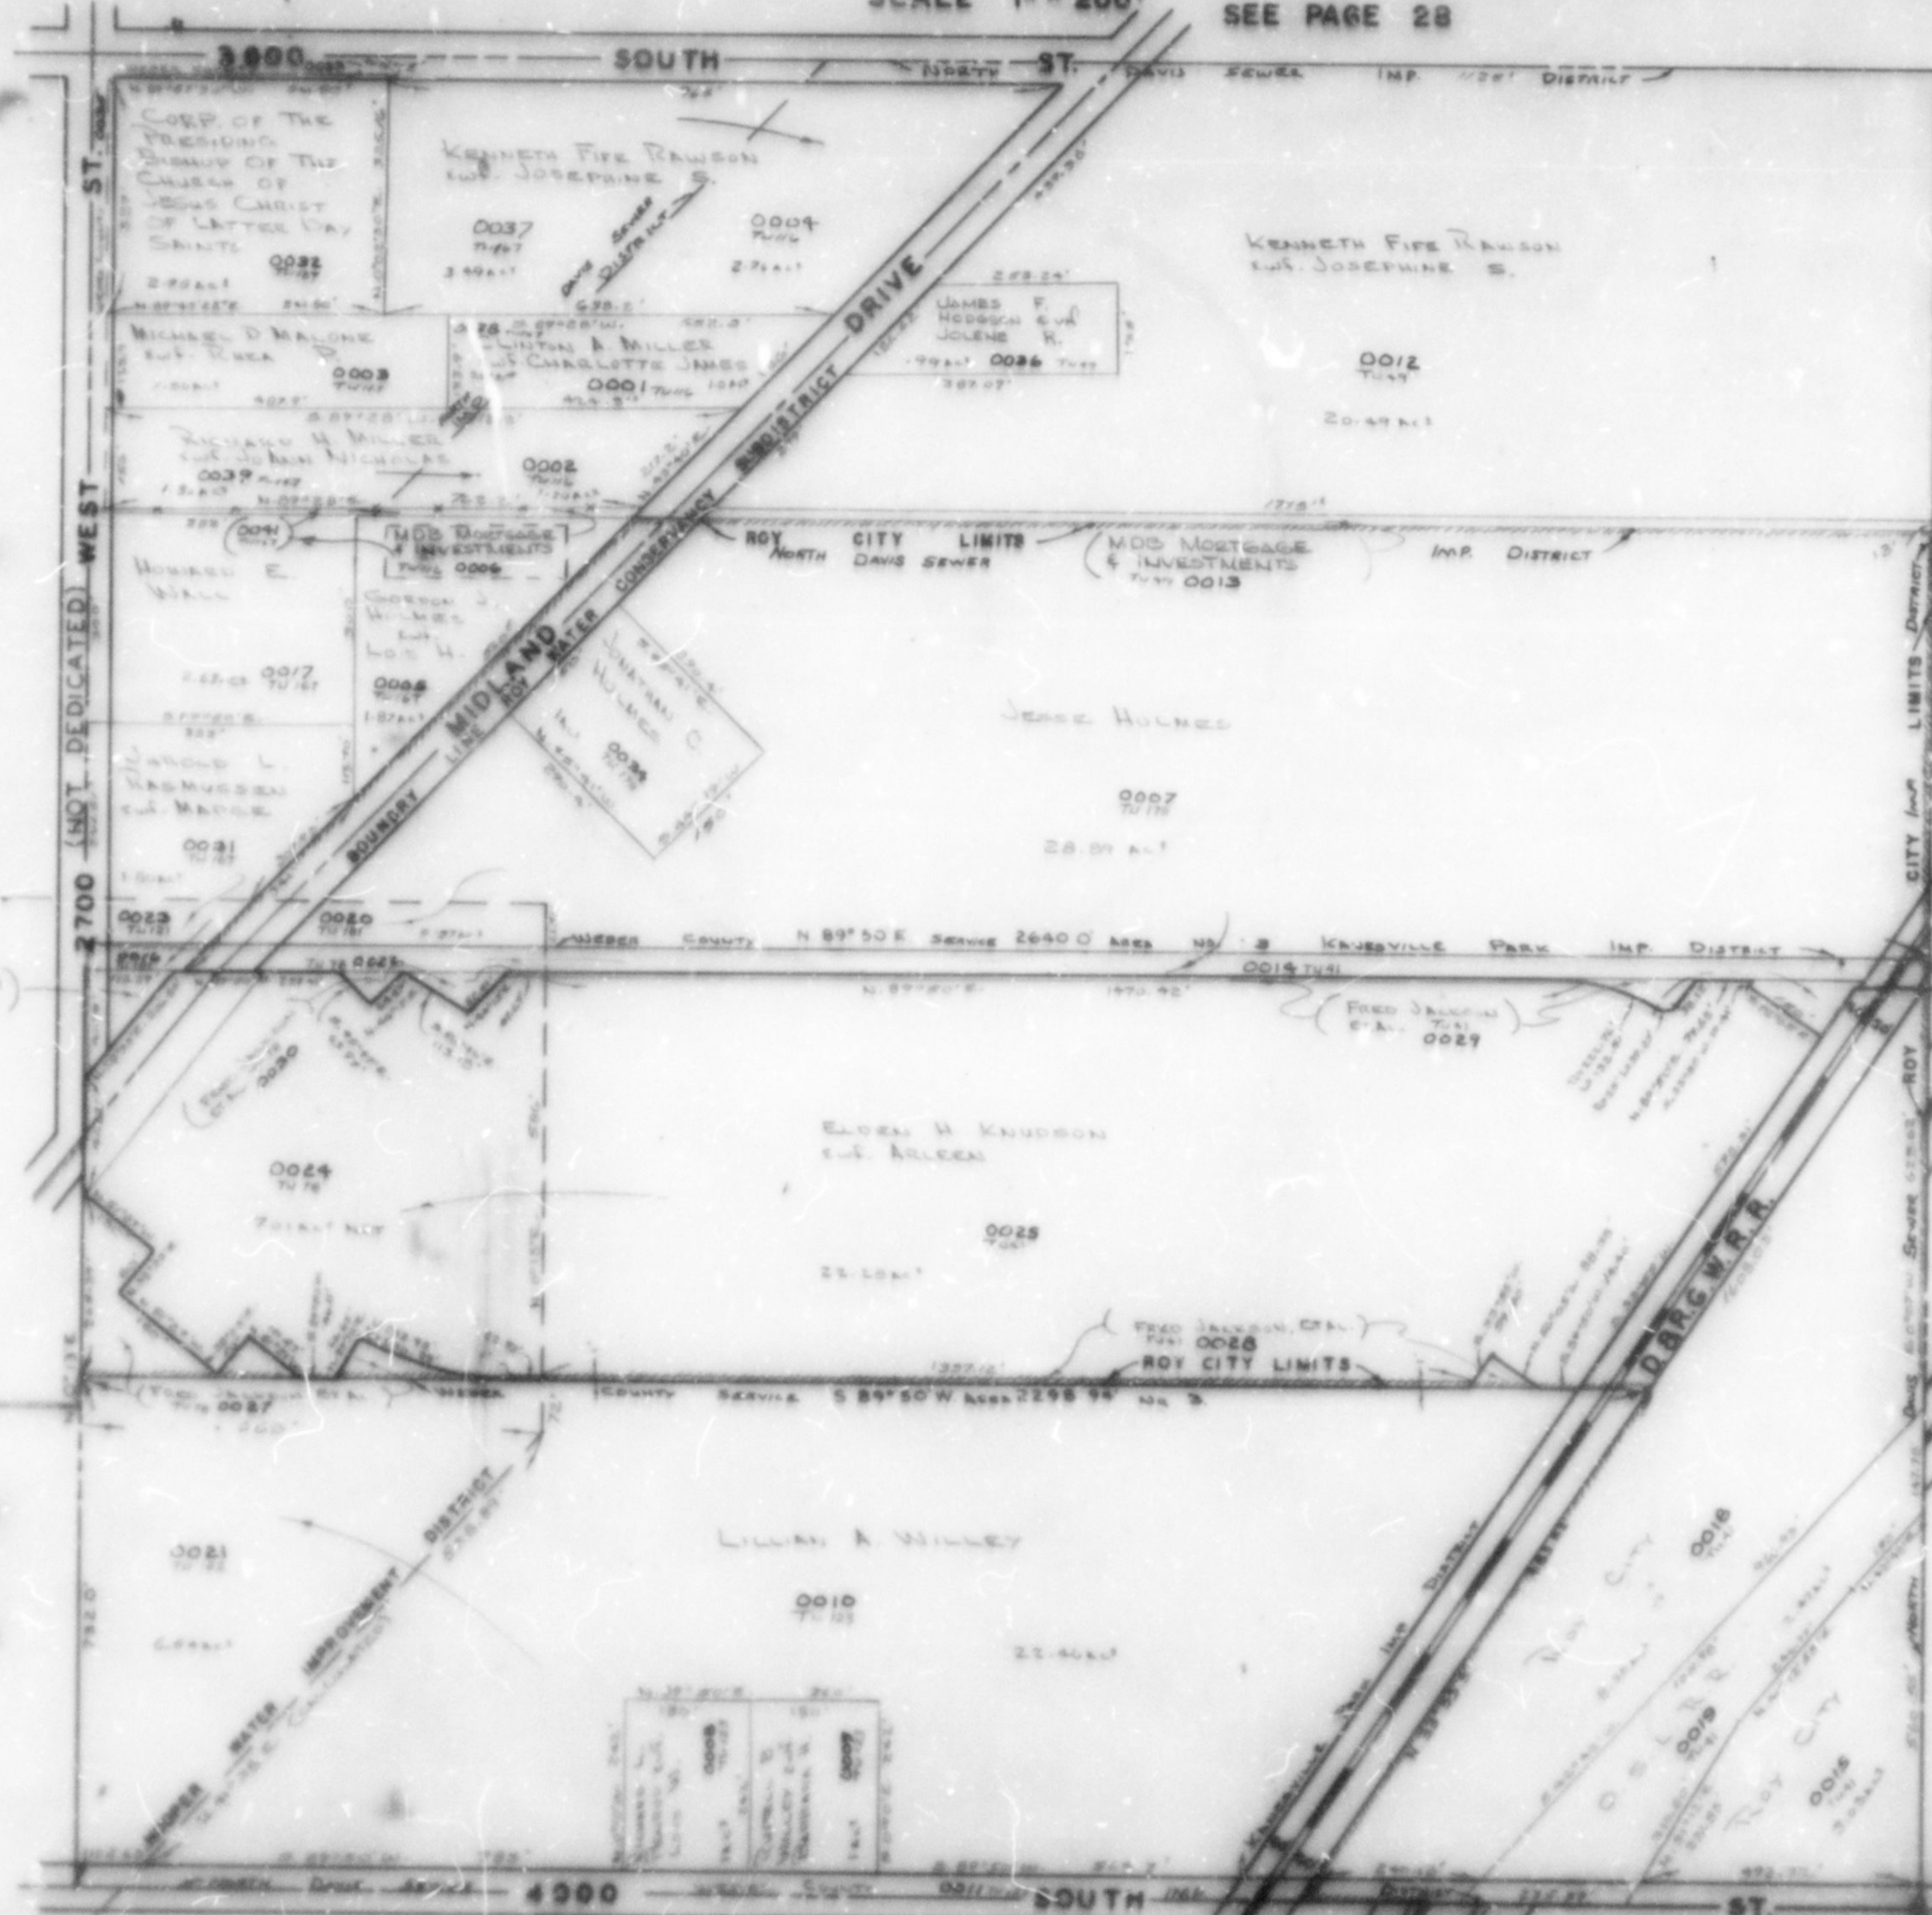

SEE PAGE
32

SEE PAGE
7

SEE PAGE
31

NOTE: NO AVAILABLE DATA
AS OF OCT. 1965
THIS IN SECTION MAY BE
LONG IN THE EAST-WEST
DISTANCE

SEE PAGE 52

(ACTUAL SOUTHERN
CORNER STANDARD)
(SOUTH & CORNER
BASED ON
COVERED AREA
NOW WEATED)