

PART OF THE S.W. 1/4 OF SECTION 2, T.5N., R.2W., S.L.B.&M.

KEN - MAR SUBDIVISION

PREFIX08-026

TAXING UNIT: 48

LOTS 20-29, 37-46, 56-65, 77-86

ROY CITY


SCALE: 1" = 60'

ROY WATER CONSERVANCY SUBDISTRICT

EXCEPT WHERE SHOWN, ALL LOTS ARE OWNED BY FRED JACKSON & ROBERT L. HENDERSON

- SEE CARDS -

See 08-027-0029
50-100 RTX3
(UNNUMBERED LOT)

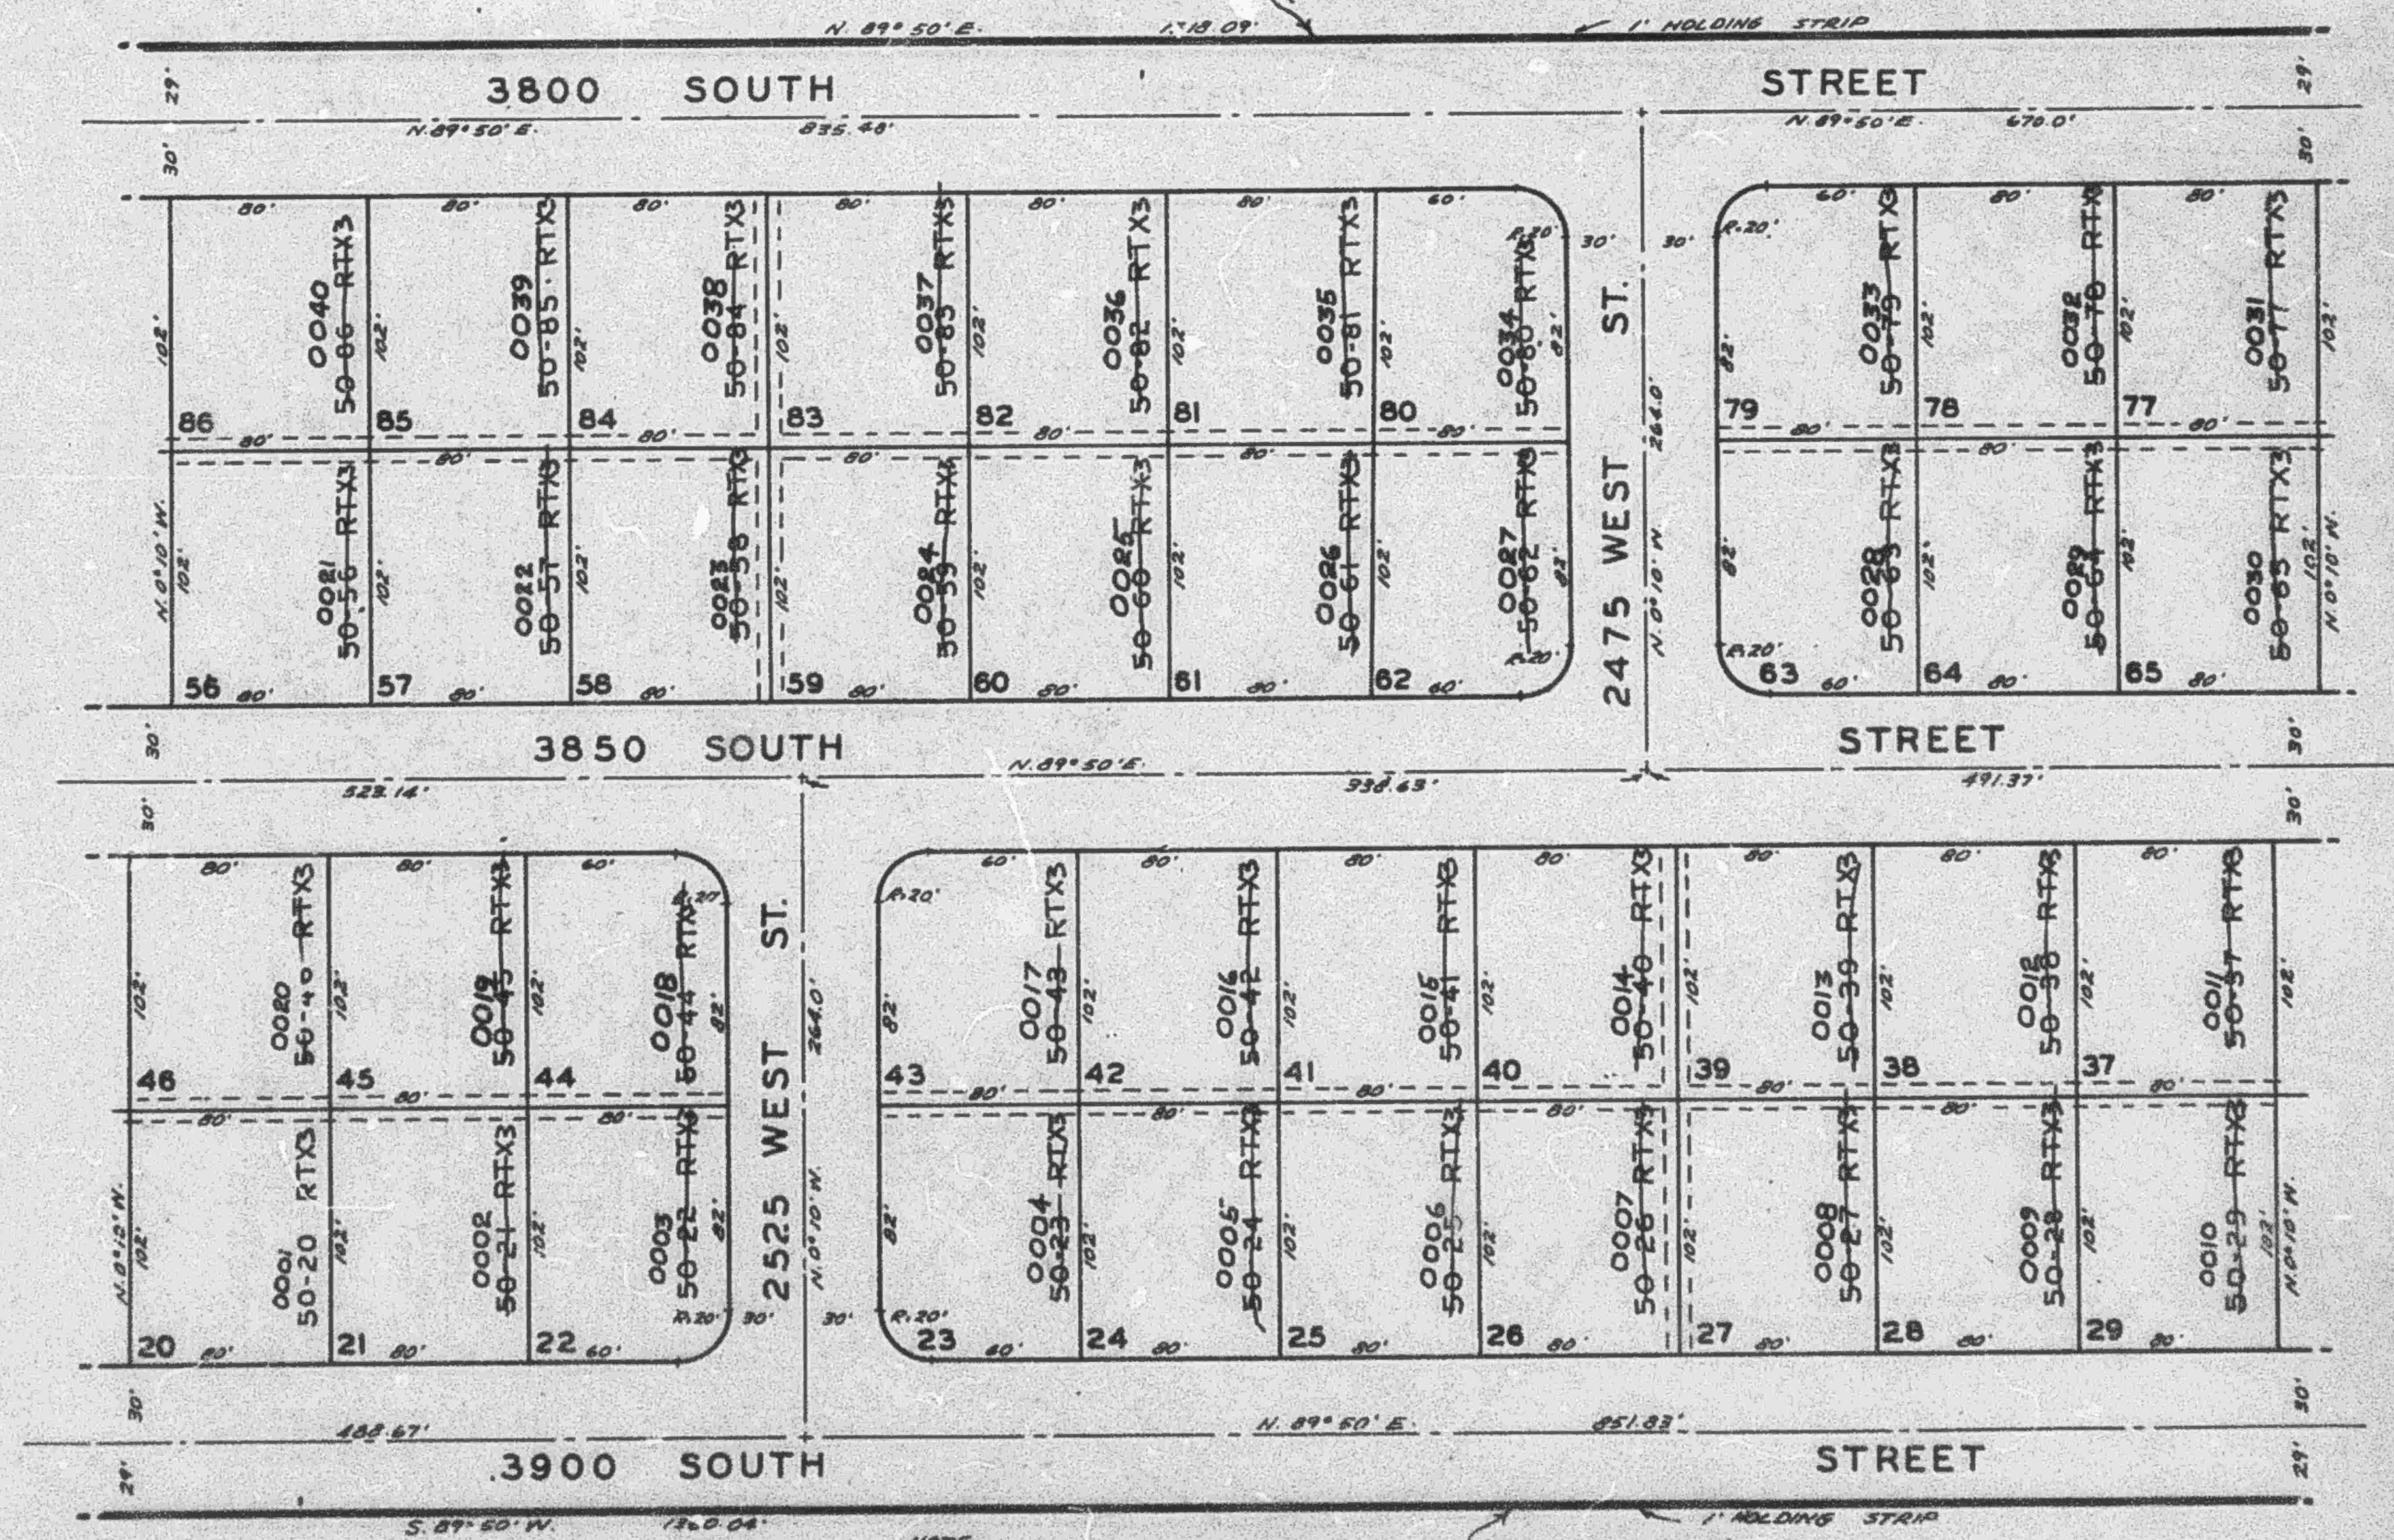

NOTE
FOR COMPLETE ENGINEERING DATA SEE THE ORIGINAL PLAT BOOK 12, PAGE 71.
ALL UTILITY EASEMENTS ARE 10' WIDE.
See 08-027-0029
(UNNUMBERED LOT)
50-99 RTX3