


N.W. 1/4 OF S.E. 1/4  
SECTION 3, T.5N., R.2W., S.L.B. & M.

IN WEST HAVEN CITY  
SCALE 1" = 100'

TAXING UNIT: 292,323

ALSO SEE PAGE 29-2

SEE PAGE 30

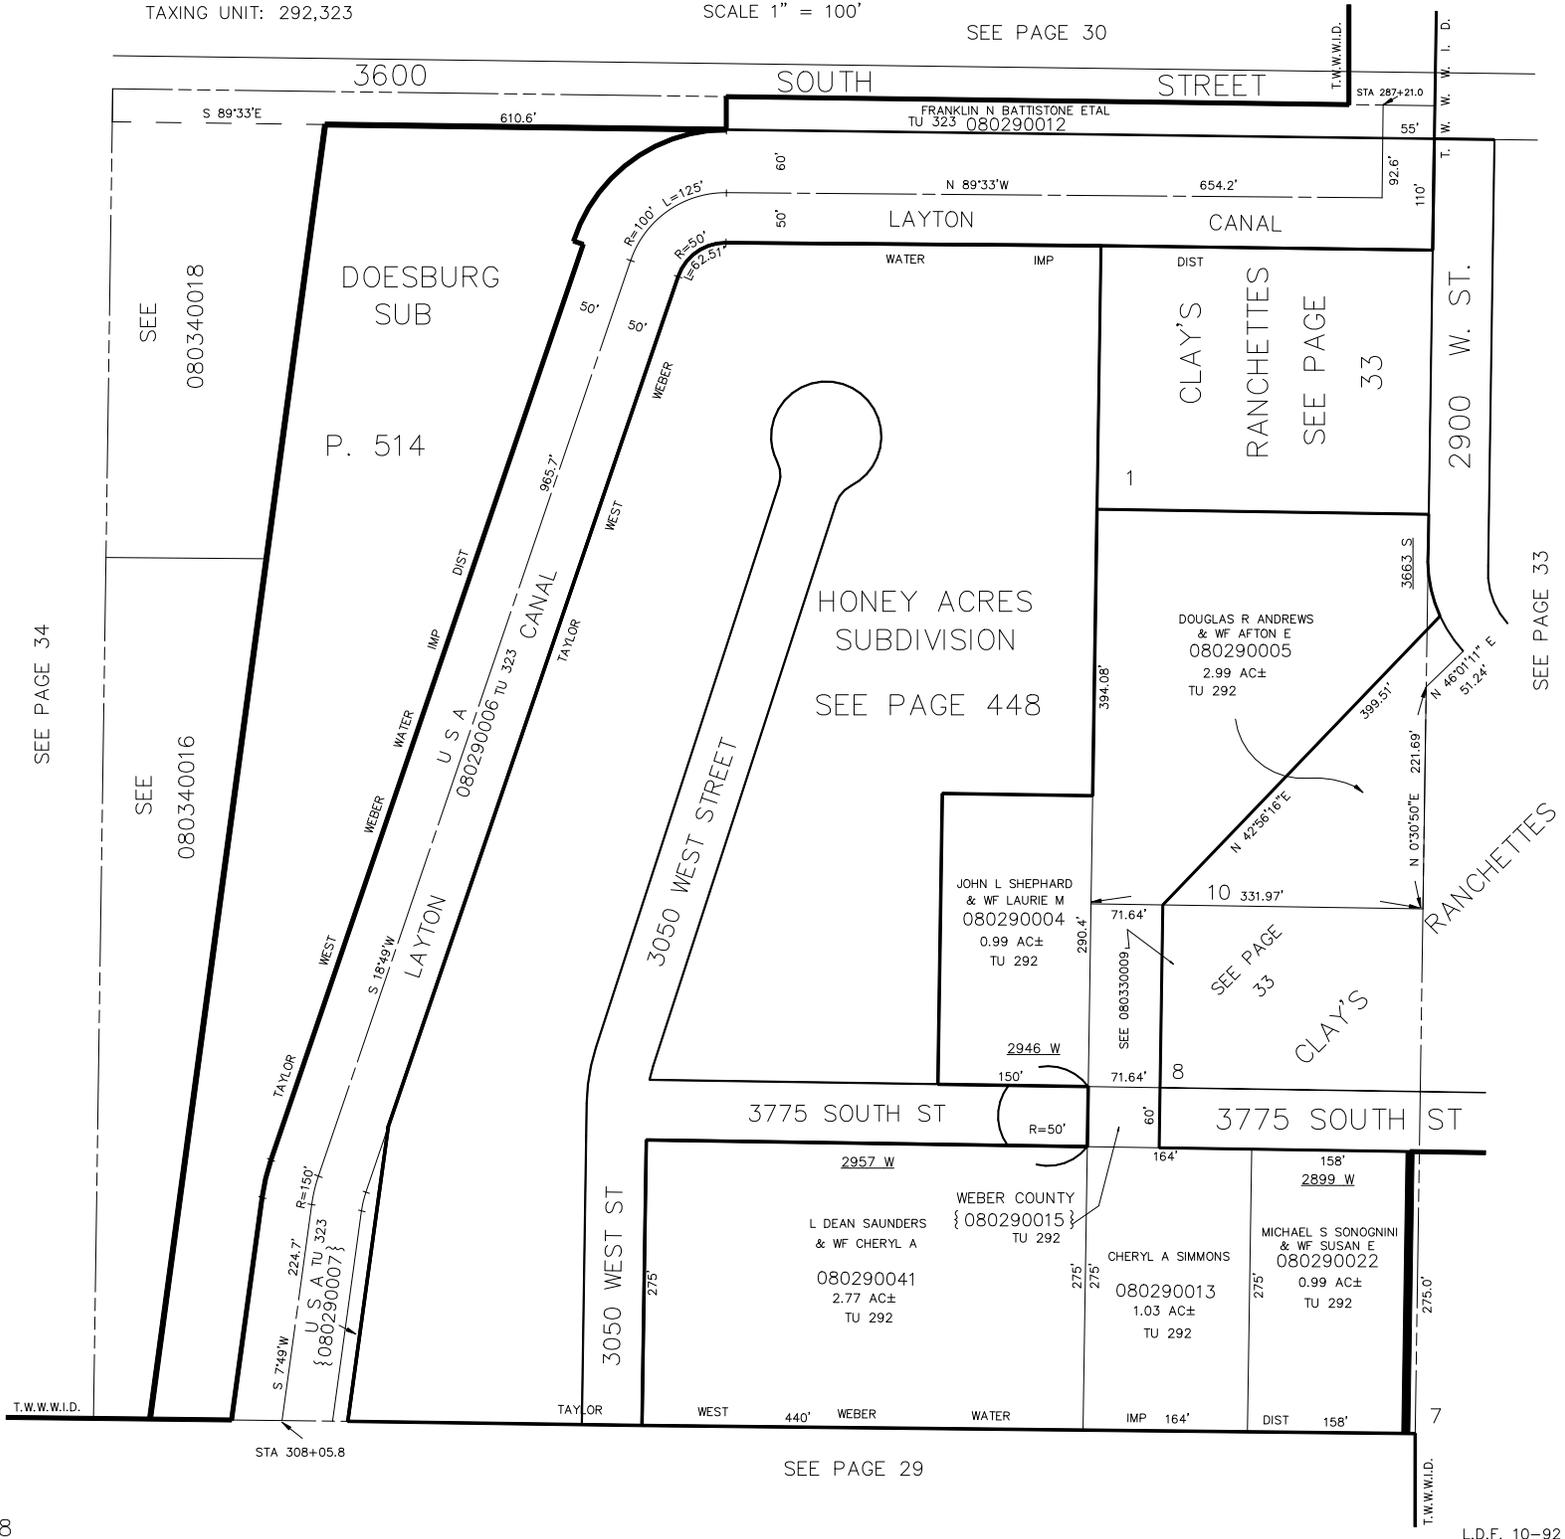

SEE PAGE 34

SEE  
080340018

SEE  
080340016

DOESBURG  
SUB  
P. 514

HONEY ACRES  
SUBDIVISION  
SEE PAGE 448

CLAY'S  
RANCHETTES  
SEE PAGE  
33

DOUGLAS R ANDREWS  
& WF AFTON E  
080290005  
2.99 AC±  
TU 292

JOHN L SHEPARD  
& WF LAURIE M  
080290004  
0.99 AC±  
TU 292

SEE PAGE  
33

CLAY'S  
RANCHETTES

WEBER COUNTY  
{080290015  
TU 292  
L DEAN SAUNDERS  
& WF CHERYL A  
080290041  
2.77 AC±  
TU 292

CHERYL A SIMMONS  
080290013  
1.03 AC±  
TU 292

MICHAEL S SONOGNINI  
& WF SUSAN E  
080290022  
0.99 AC±  
TU 292

T.W.W.I.D.

STA 308+05.8

SEE PAGE 29

T.W.W.I.D.