


N.W. 1/4 OF S.E. 1/4
SECTION 3, T.5N., R.2W., S.L.B. & M.

IN WEST HAVEN CITY
SCALE 1" = 100'

TAXING UNIT: 292,323

ALSO SEE PAGE 29-2

SEE PAGE 30

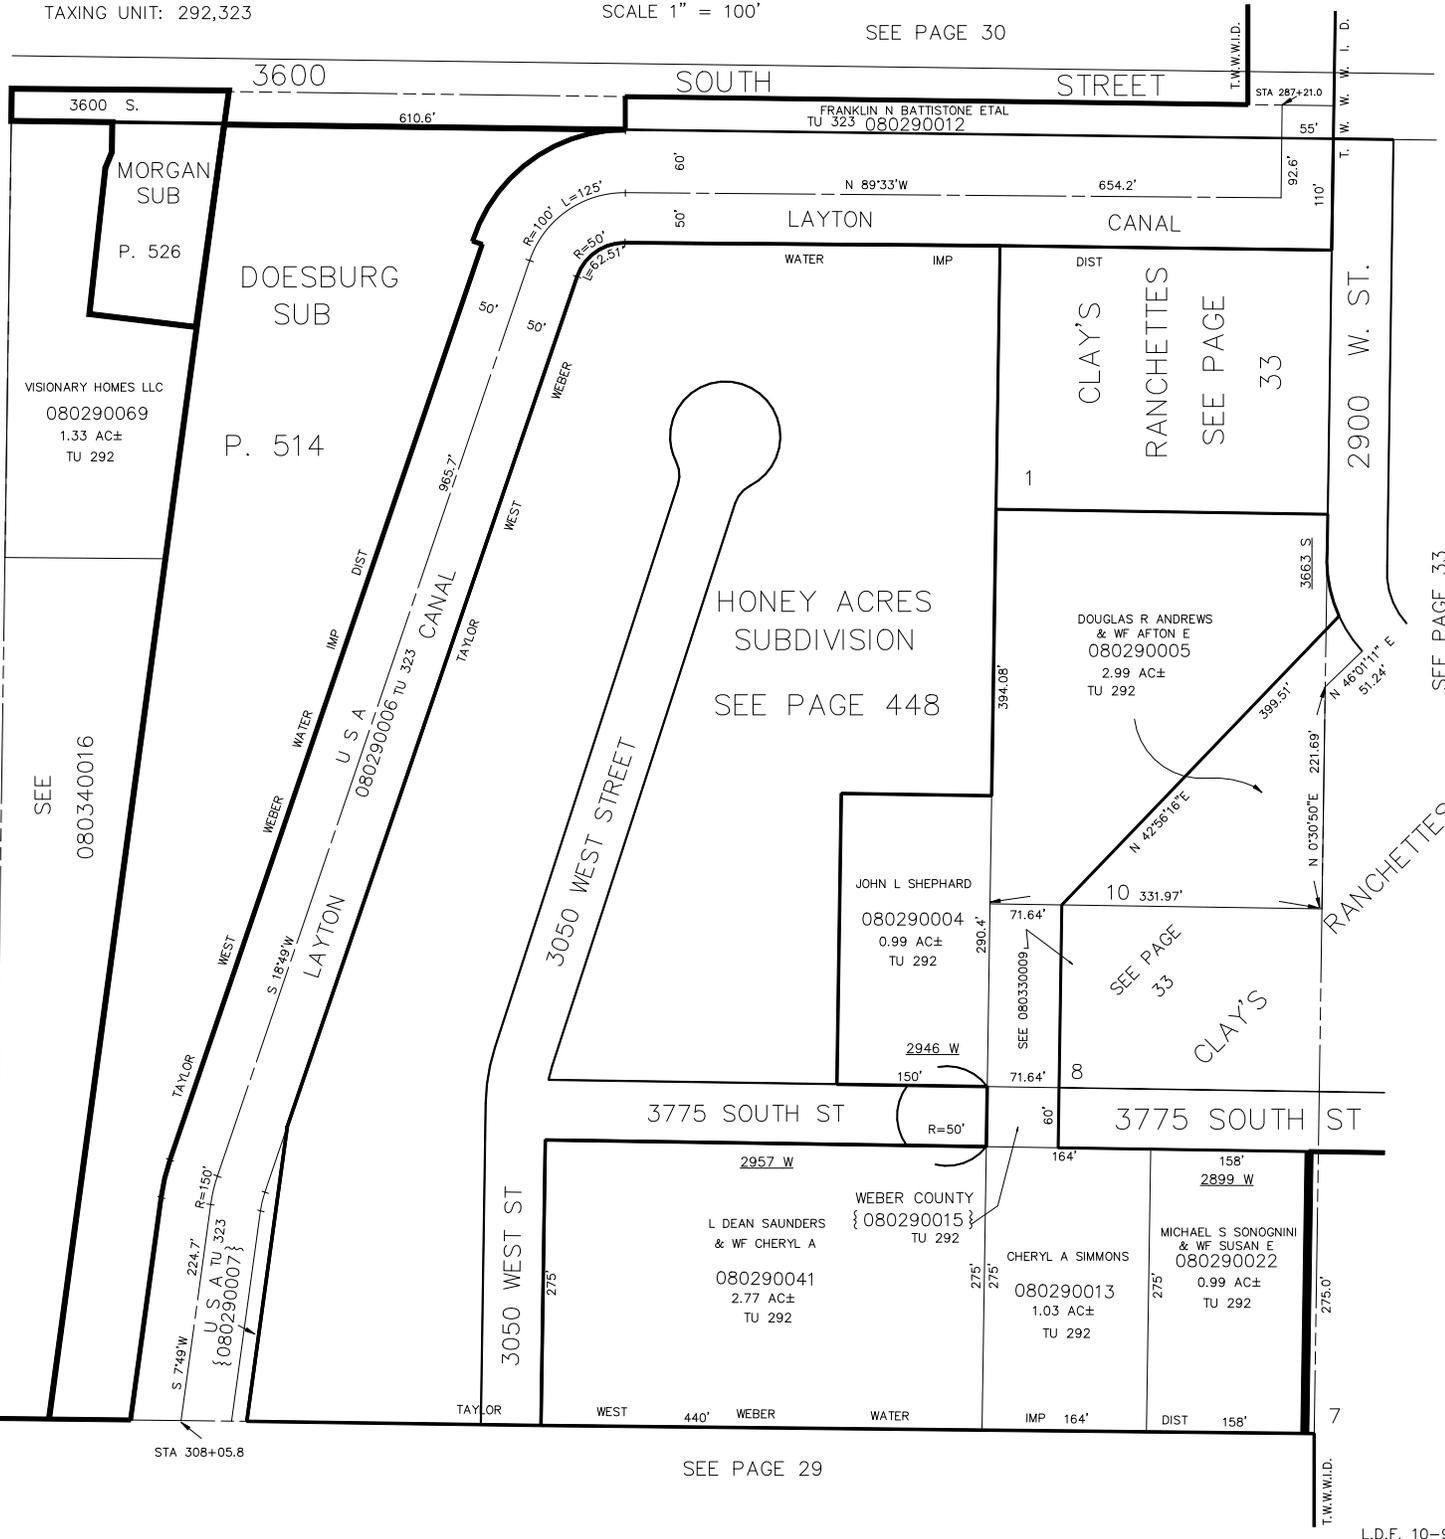

SEE PAGE 34

SEE
080340016

CLAY'S
RANCHETTES
SEE PAGE
33

HONEY ACRES
SUBDIVISION
SEE PAGE 448

DOUGLAS R ANDREWS
& WF AFTON E
080290005
2.99 AC±
TU 292

JOHN L SHEPHARD
080290004
0.99 AC±
TU 292

SEE PAGE
33

L DEAN SAUNDERS
& WF CHERYL A
080290041
2.77 AC±
TU 292

WEBER COUNTY
{080290015
TU 292

CHERYL A SIMMONS
080290013
1.03 AC±
TU 292

MICHAEL S SONOGNINI
& WF SUSAN E
080290022
0.99 AC±
TU 292

SEE PAGE 33

SEE PAGE 29