

SECTION 3, T.5N., R.2W., S.L.B. & M.


IN WEST HAVEN CITY & WEBER COUNTY

TAXING UNIT: 215

SCALE 1" = 400'

NOTE: TAYLOR-WEST WEBER WATER IMPROVEMENT DIST
ROY WATER CONSERVANCY SUBDISTRICT

SEE BK 15 PG 92

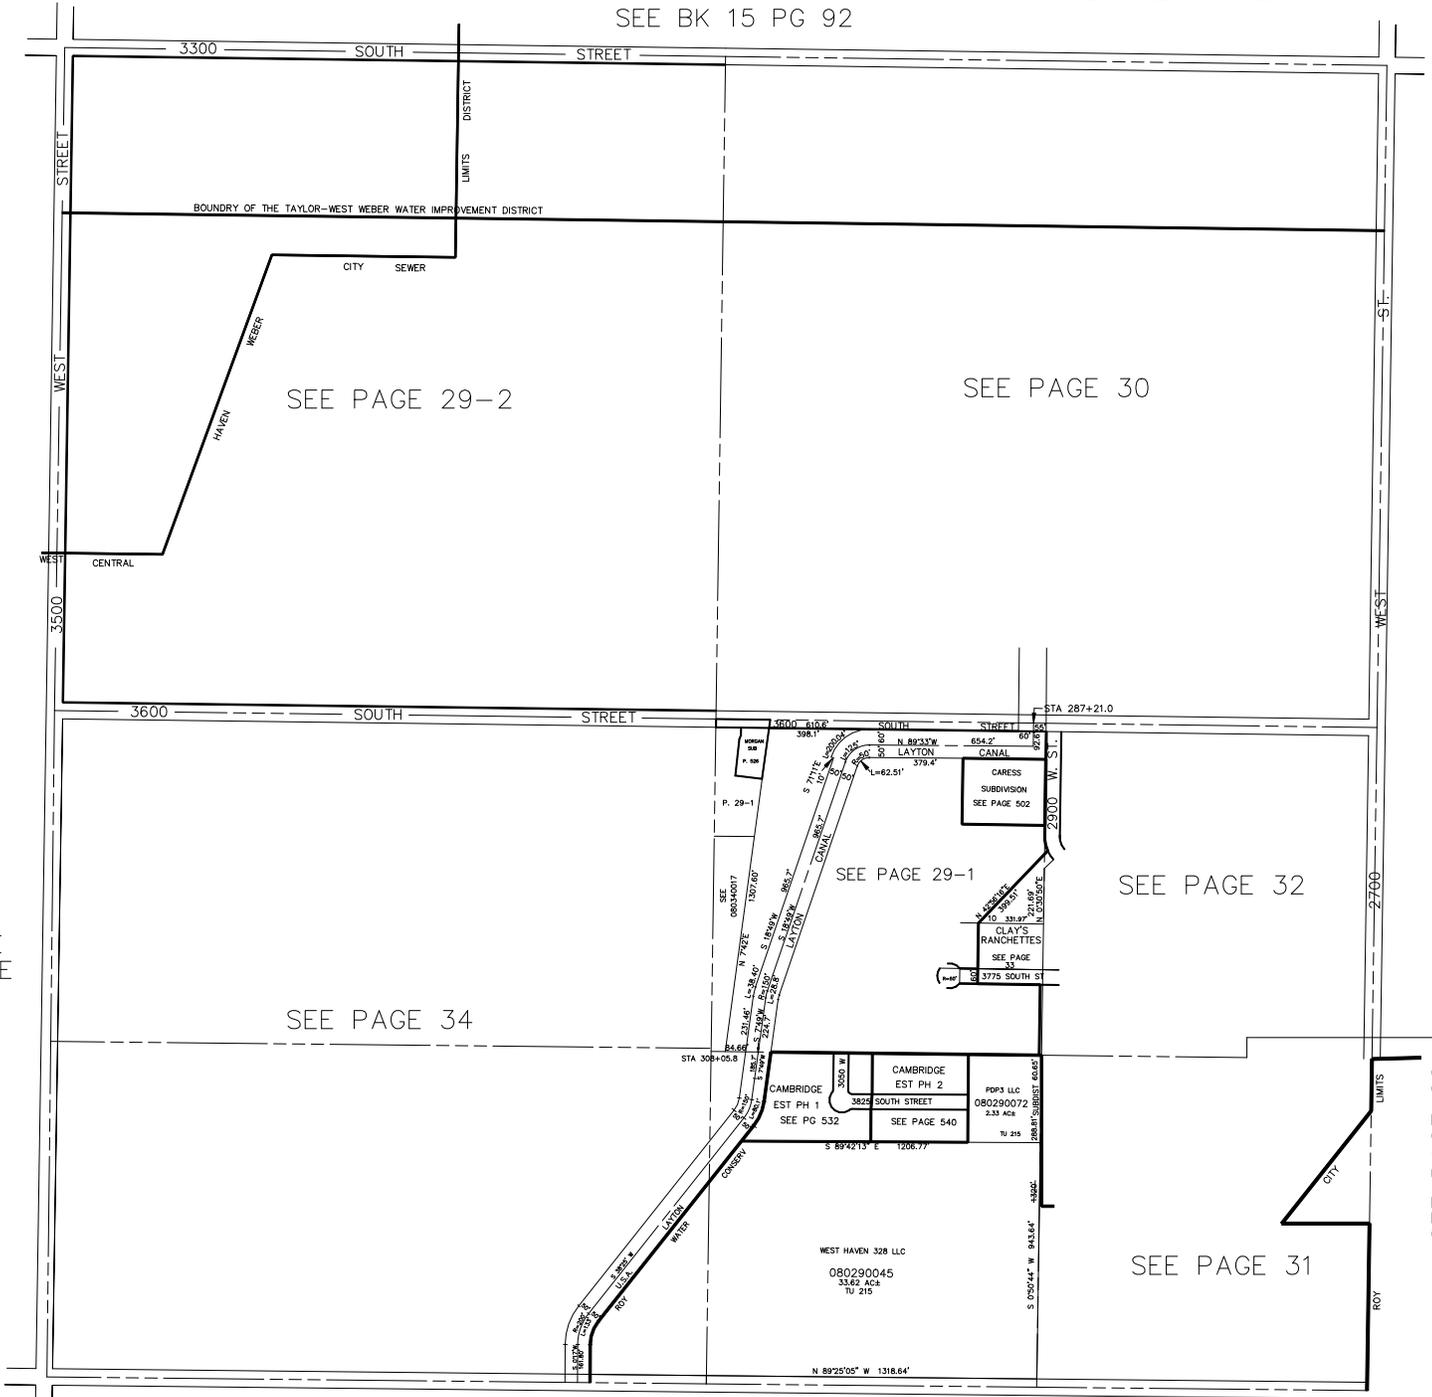

SEE PAGE 29-2

SEE PAGE 30

SEE PAGE 35

SEE PAGE 34

SEE PAGE 29-1

SEE PAGE 32

CAMBRIDGE EST PH 1
SEE PG 532

CAMBRIDGE EST PH 2
SEE PAGE 540

POPR LLC
08029007
2.53 Acs
TU 215

WEST HAVEN 328 LLC
080290045
33.62 AC±
TU 215

SEE PAGE 31

SEE PAGE 28

SEE PAGE 22

SEE PAGE 51