

N.W. 1/4 OF S.E. 1/4
SECTION 3, T.5N., R.2W., S.L.B. & M.


IN WEST HAVEN CITY

ALSO SEE PAGE 29-2

TAXING UNIT: 292,323

SCALE 1" = 100'

SEE PAGE 30

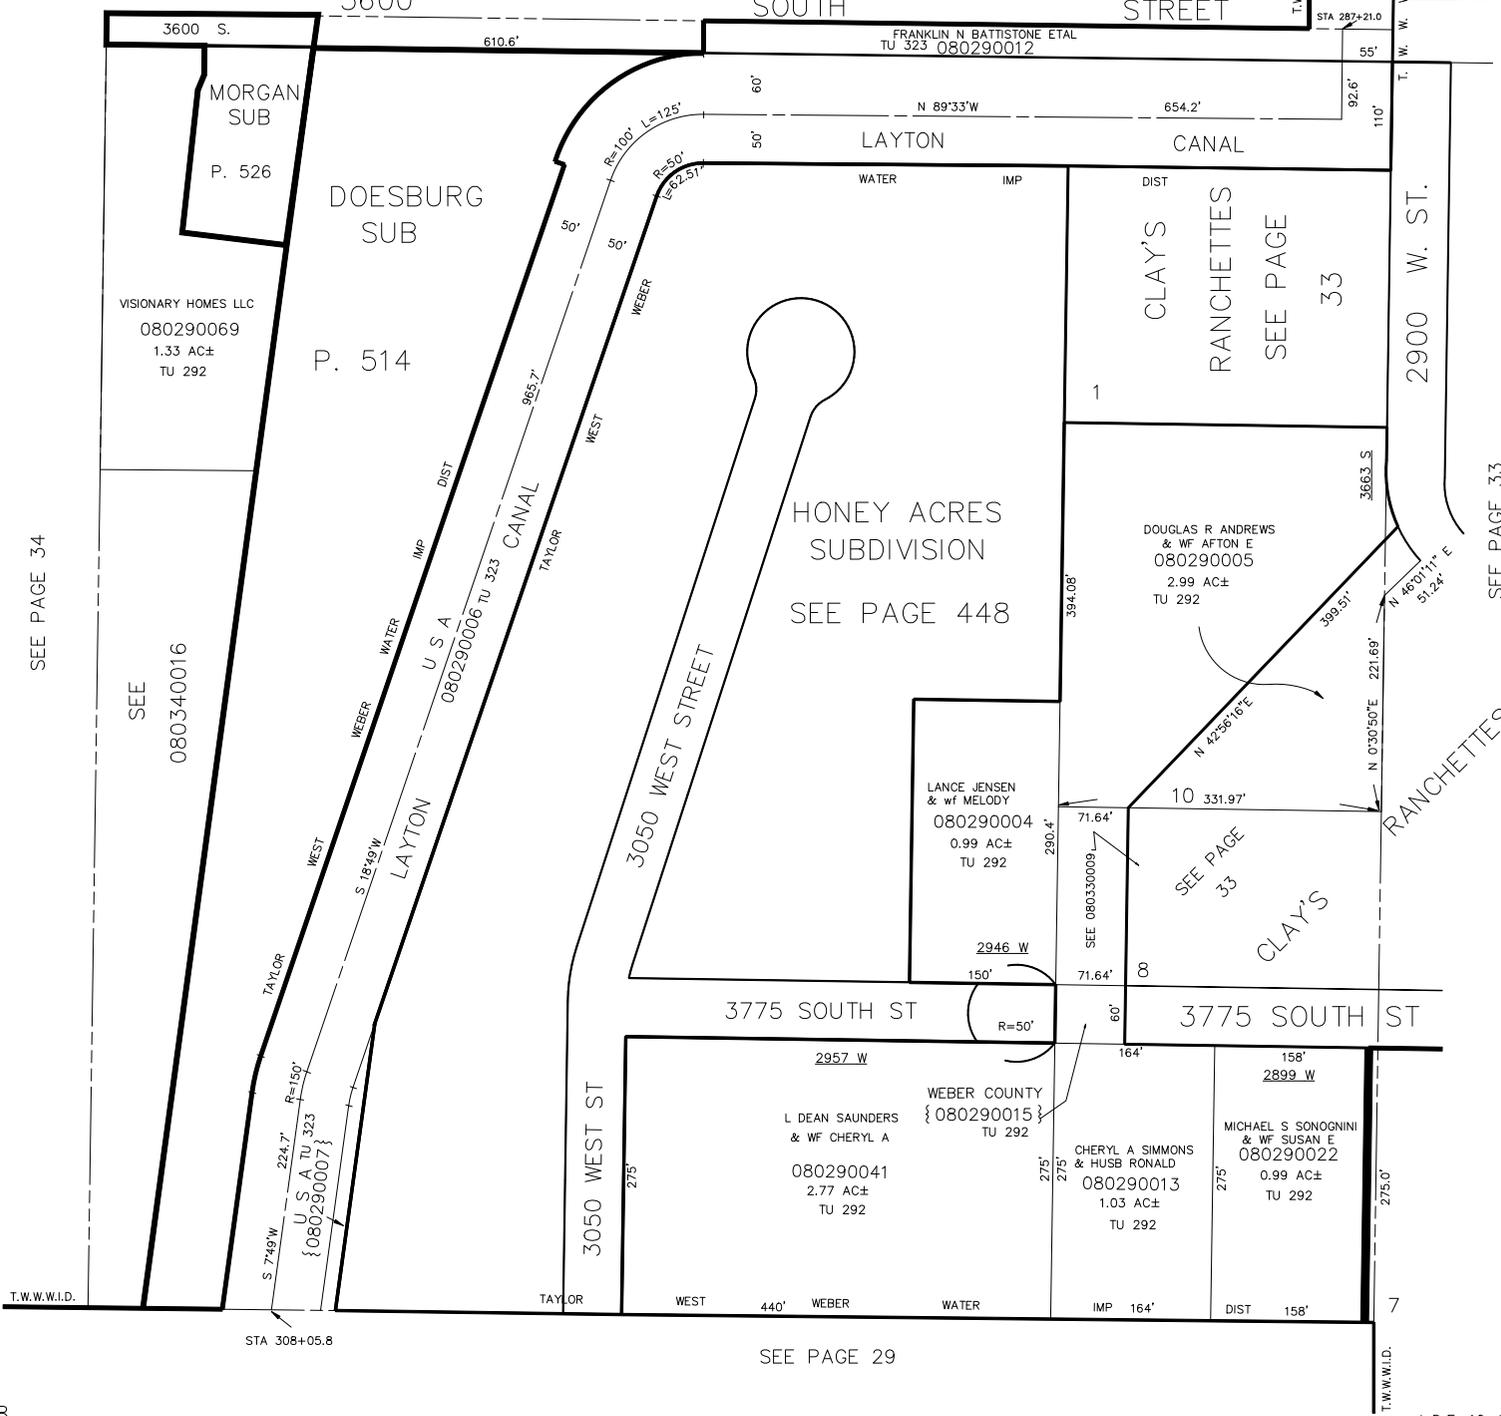

SEE PAGE 34

SEE

080340016

MORGAN SUB

P. 526

DOESBURG SUB

P. 514

VISIONARY HOMES LLC
080290069
1.33 AC±
TU 292

HONEY ACRES
SUBDIVISION

SEE PAGE 448

CLAY'S
RANCHETTES

SEE PAGE
33

2900 W. ST.

DOUGLAS R. ANDREWS
& WF AFTON E
080290005
2.99 AC±
TU 292

LANCE JENSEN
& WF MELODY
080290004
0.99 AC±
TU 292

SEE PAGE
33

CLAY'S
RANCHETTES

SEE PAGE 33

T.W.W.I.D.

STA 308+05.8

SEE PAGE 29

T.W.W.I.D.