

SE 1/4 OF SE 1/4  
SECTION 3, T.5N., R.2W., S.L.B. & M.

IN WEST HAVEN CITY, ROY CITY & WEBER COUNTY

TAXING UNIT: 41,69,215,278,282,283,313,324,371

SCALE 1"=100'

\*\*NOTE: DATA FROM KEN-MAR SUB IMMEDIATELY EAST OF THIS 1/4 SEC

\* CALCULATED FOR DRAFTING PURPOSES BY RECORDERS PLATMAN, SUBJECT TO FIELD VARIATIONS.

SEE PAGE 32

SEE 080330006

FINLEYCREEK SUBDIVISION

3825 SOUTH STREET





SEE PAGE 438

2775 WEST 1ST

CINDY SMITH  
080310003  
25410 SQ FT  
TU 278

FEDERAL HOME LOAN  
MTG CORP  
080310002  
23439 SQ FT  
TU 278

JON MARION PUST  
080310025  
39999 SQ FT  
TU 371

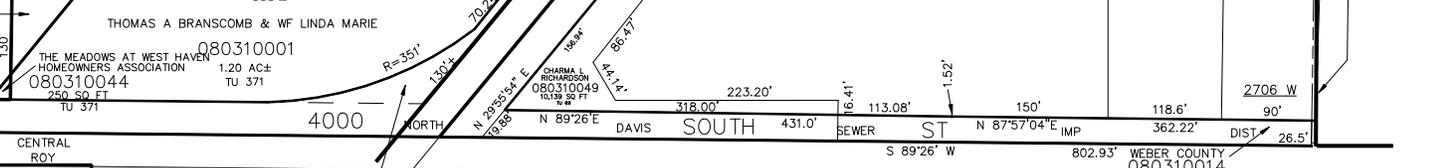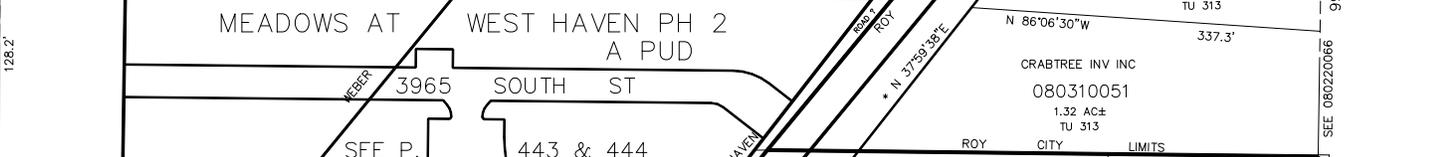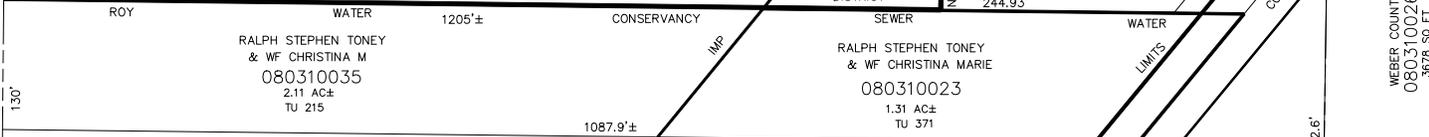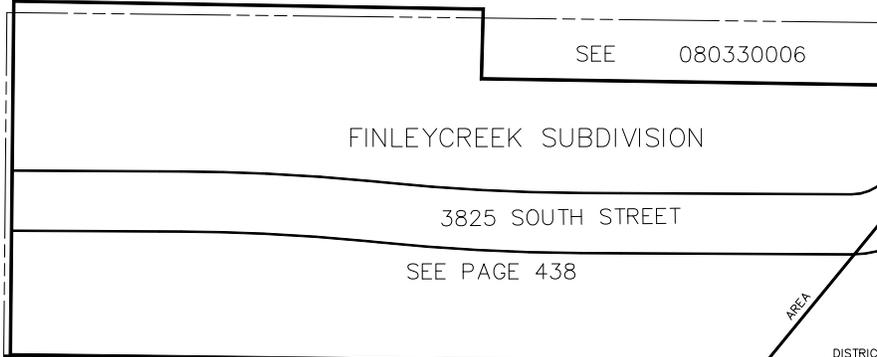

SEE PAGE 29

SEE PAGE 22

SEE PAGE 51