

PART OF S.E. 1/4 OF SEC. 3, T.5N., R.2W., S.L.B.&M.

33

CLAY'S RANCHETTES

TAXING UNIT: 200

IN WEBER COUNTY

PREFIX: 08-033

SCALE 1"=100'

SEE PAGE 30

3600

SOUTH


ST.

N.W. Corner of
S.W. 1/4 Sec 3
(Mon. in place)

N.E. Cor. of S.E. 1/4 of
Sec. 3, T.5N., R.2W.,
S.L.B.&M.
(Mon. in place)

SEE PAGE 32

Note: Bearing base assumes
east line of Section is north.

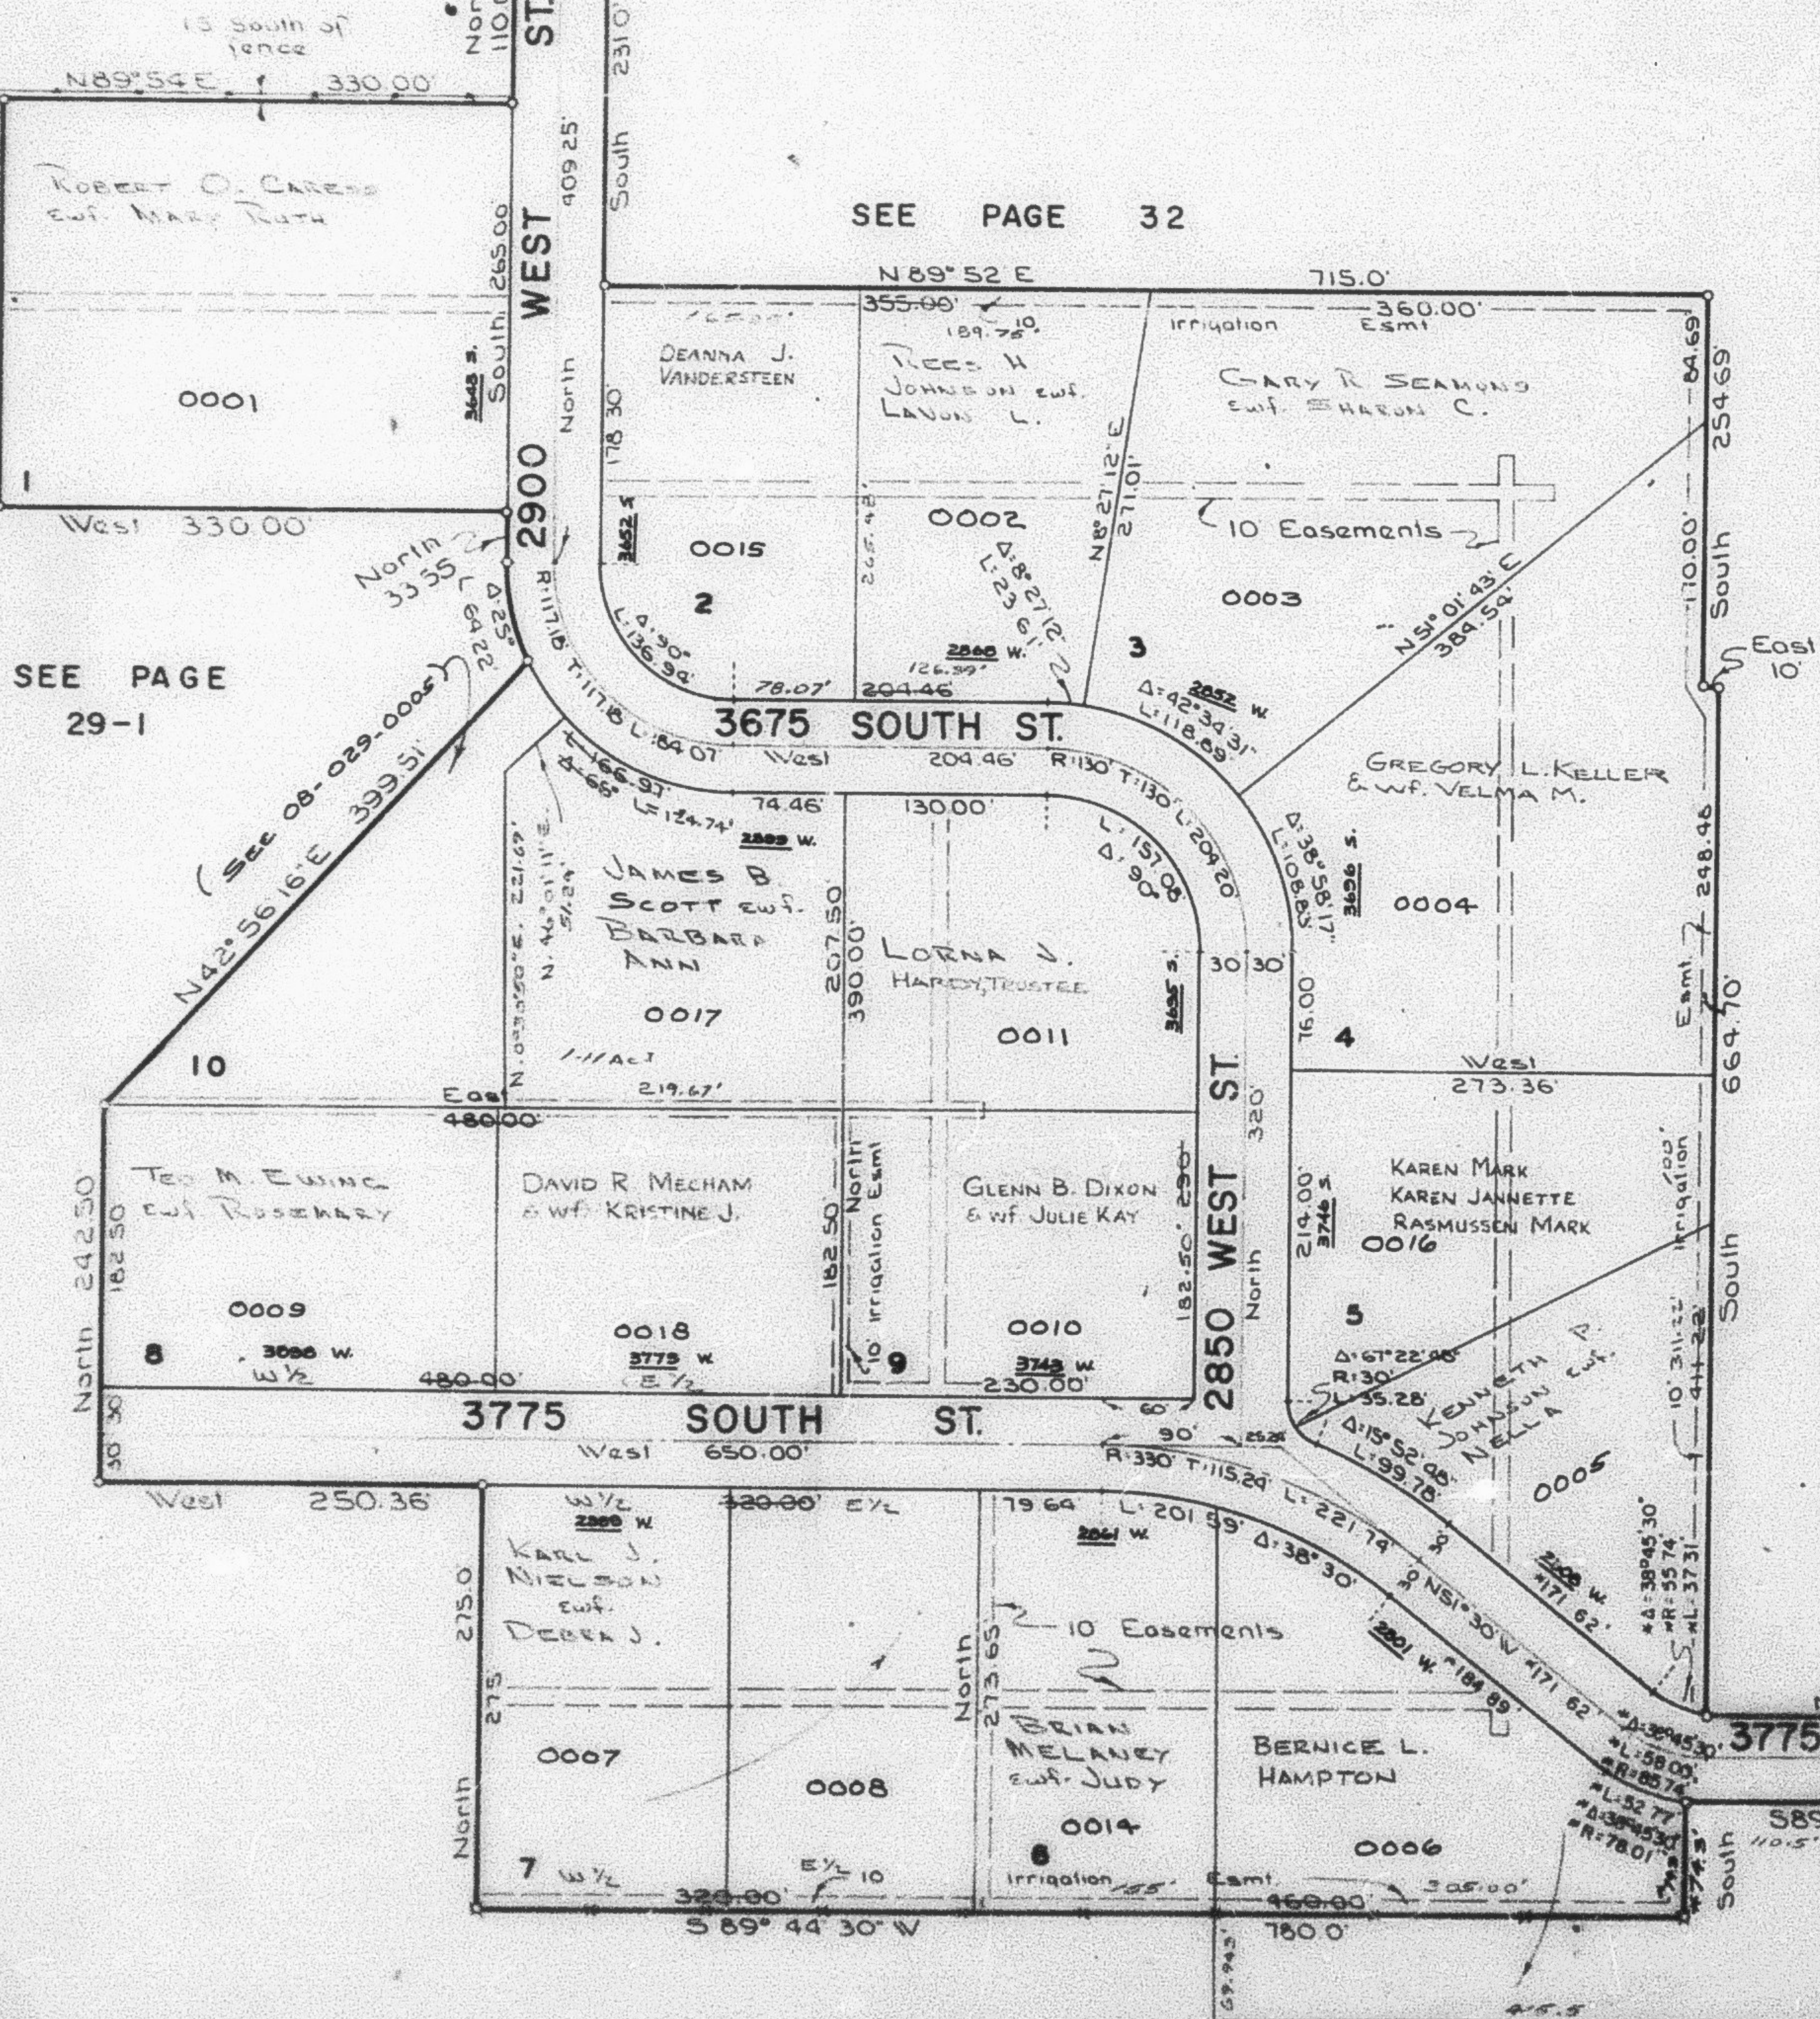

SEE PAGE
32

Scale 1"=100'

* FOR CORRECTION AFFIDAVIT
SEE BOOK 845, PAGE 482

SEE PAGE 31

(Mon. in place)