

PART OF S.E. 1/4 OF SEC. 3, T.5N., R.2W., S.L.B.&M.

33

# CLAY'S RANCHETTES

TAXING UNIT: 323

IN WEST HAVEN CITY

PREFIX: 08-033

SCALE 1"=100'

N.W. Corner of  
SW 1/4 Sec 3  
(Mon. in place)

SEE PAGE 30

3600


SOUTH

ST.

N.E. Cor. of S.E. 1/4 of  
Sec. 3, T.5N., R.2W.,  
S.L.B.&M.  
(Mon. in place)

SEE PAGE 32

Note: Bearing base assumes  
east line of Section is north.

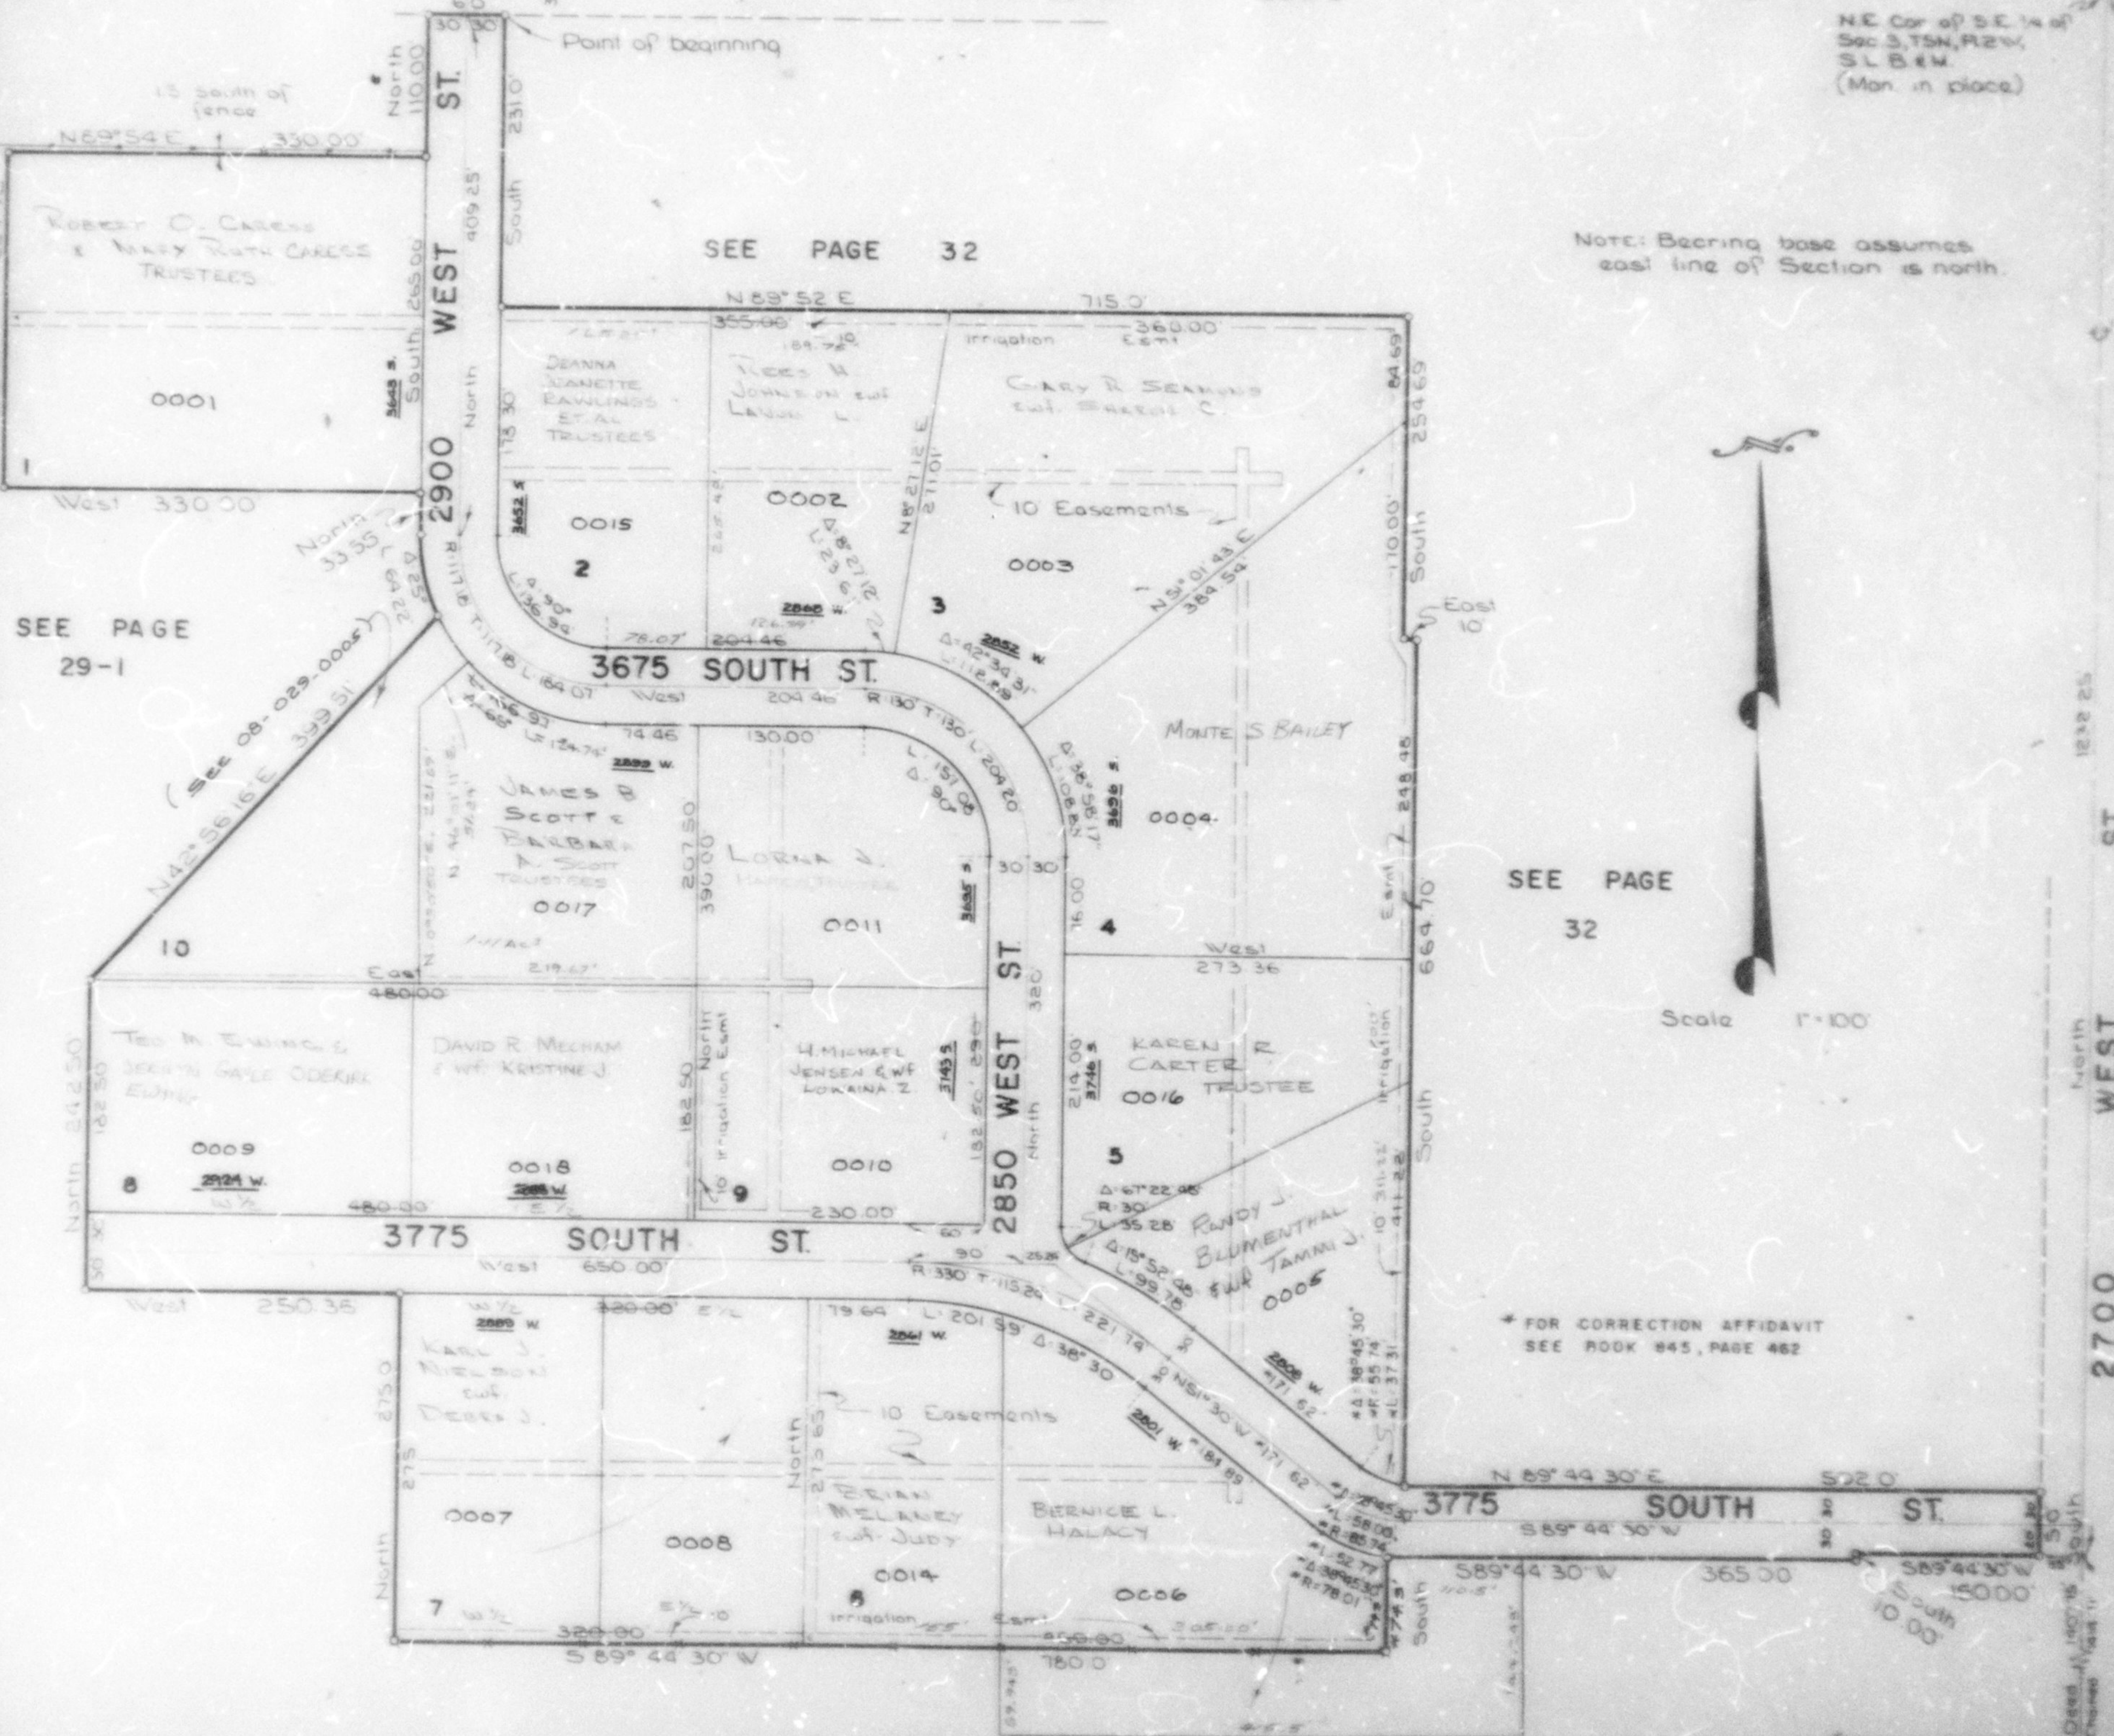

SEE PAGE  
29-1

SEE PAGE  
32

Scale 1"=100'

\* FOR CORRECTION AFFIDAVIT  
SEE BOOK 845, PAGE 462

SEE PAGE 31

8