


PART S.E. 1/4 SEC. 3, T.5N., R.2W., S.L.B. & M.
CLAY'S RANCHETTES

TAXING UNIT: 289

IN WEST HAVEN CITY

SEE PAGE 30

SCALE 1"=100'

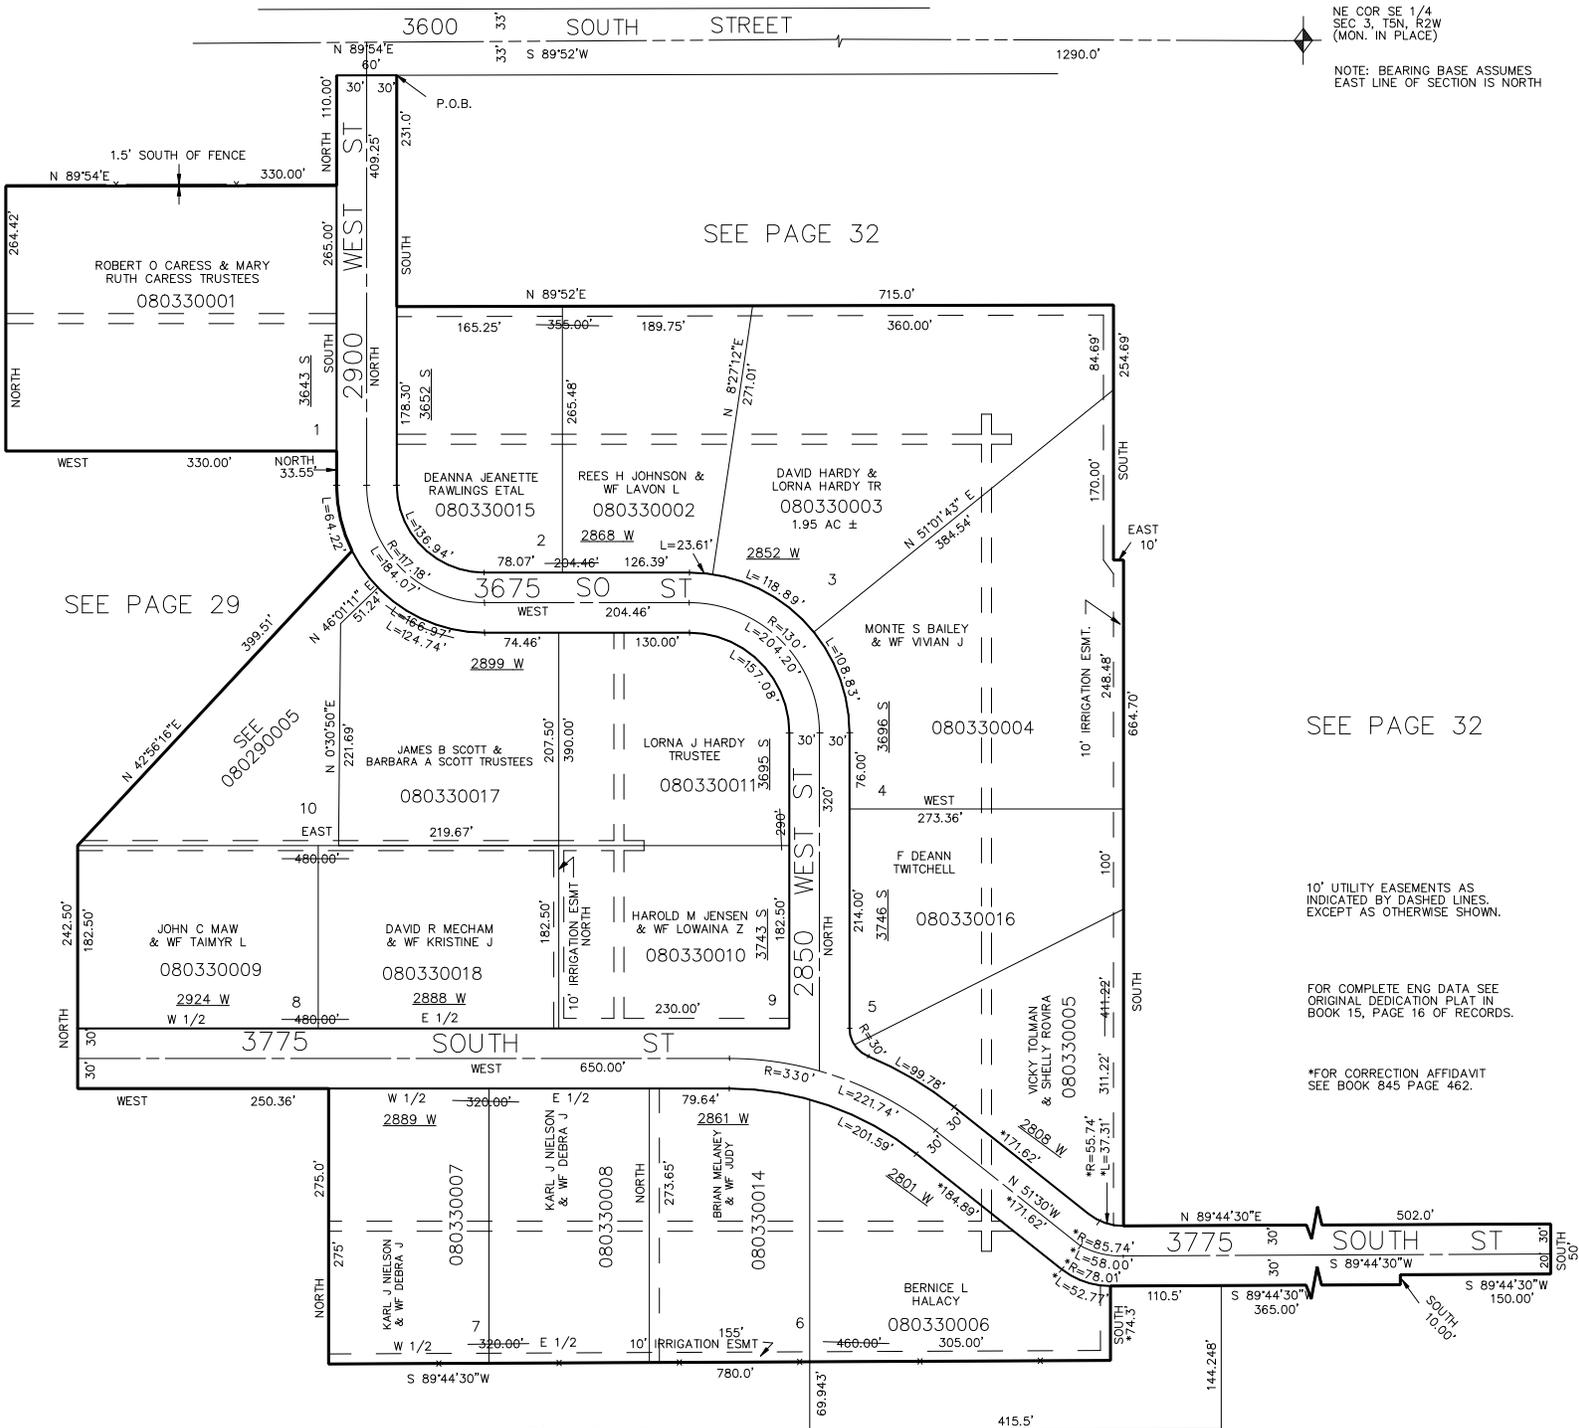

NE COR SE 1/4
 SEC 3, T5N, R2W
 (MON. IN PLACE)

NOTE: BEARING BASE ASSUMES
 EAST LINE OF SECTION IS NORTH

SEE PAGE 32

SEE PAGE 29

SEE PAGE 32

10' UTILITY EASEMENTS AS
 INDICATED BY DASHED LINES.
 EXCEPT AS OTHERWISE SHOWN.

FOR COMPLETE ENG DATA SEE
 ORIGINAL DEDICATION PLAT IN
 BOOK 15, PAGE 16 OF RECORDS.

*FOR CORRECTION AFFIDAVIT
 SEE BOOK 845 PAGE 462.

SEE PAGE 31