


PART S.E. 1/4 SEC. 3, T.5N., R.2W., S.L.B. & M.  
**CLAY'S RANCHETTES**

TAXING UNIT: 323

IN WEST HAVEN CITY

SEE PAGE 30

SCALE 1"=100'

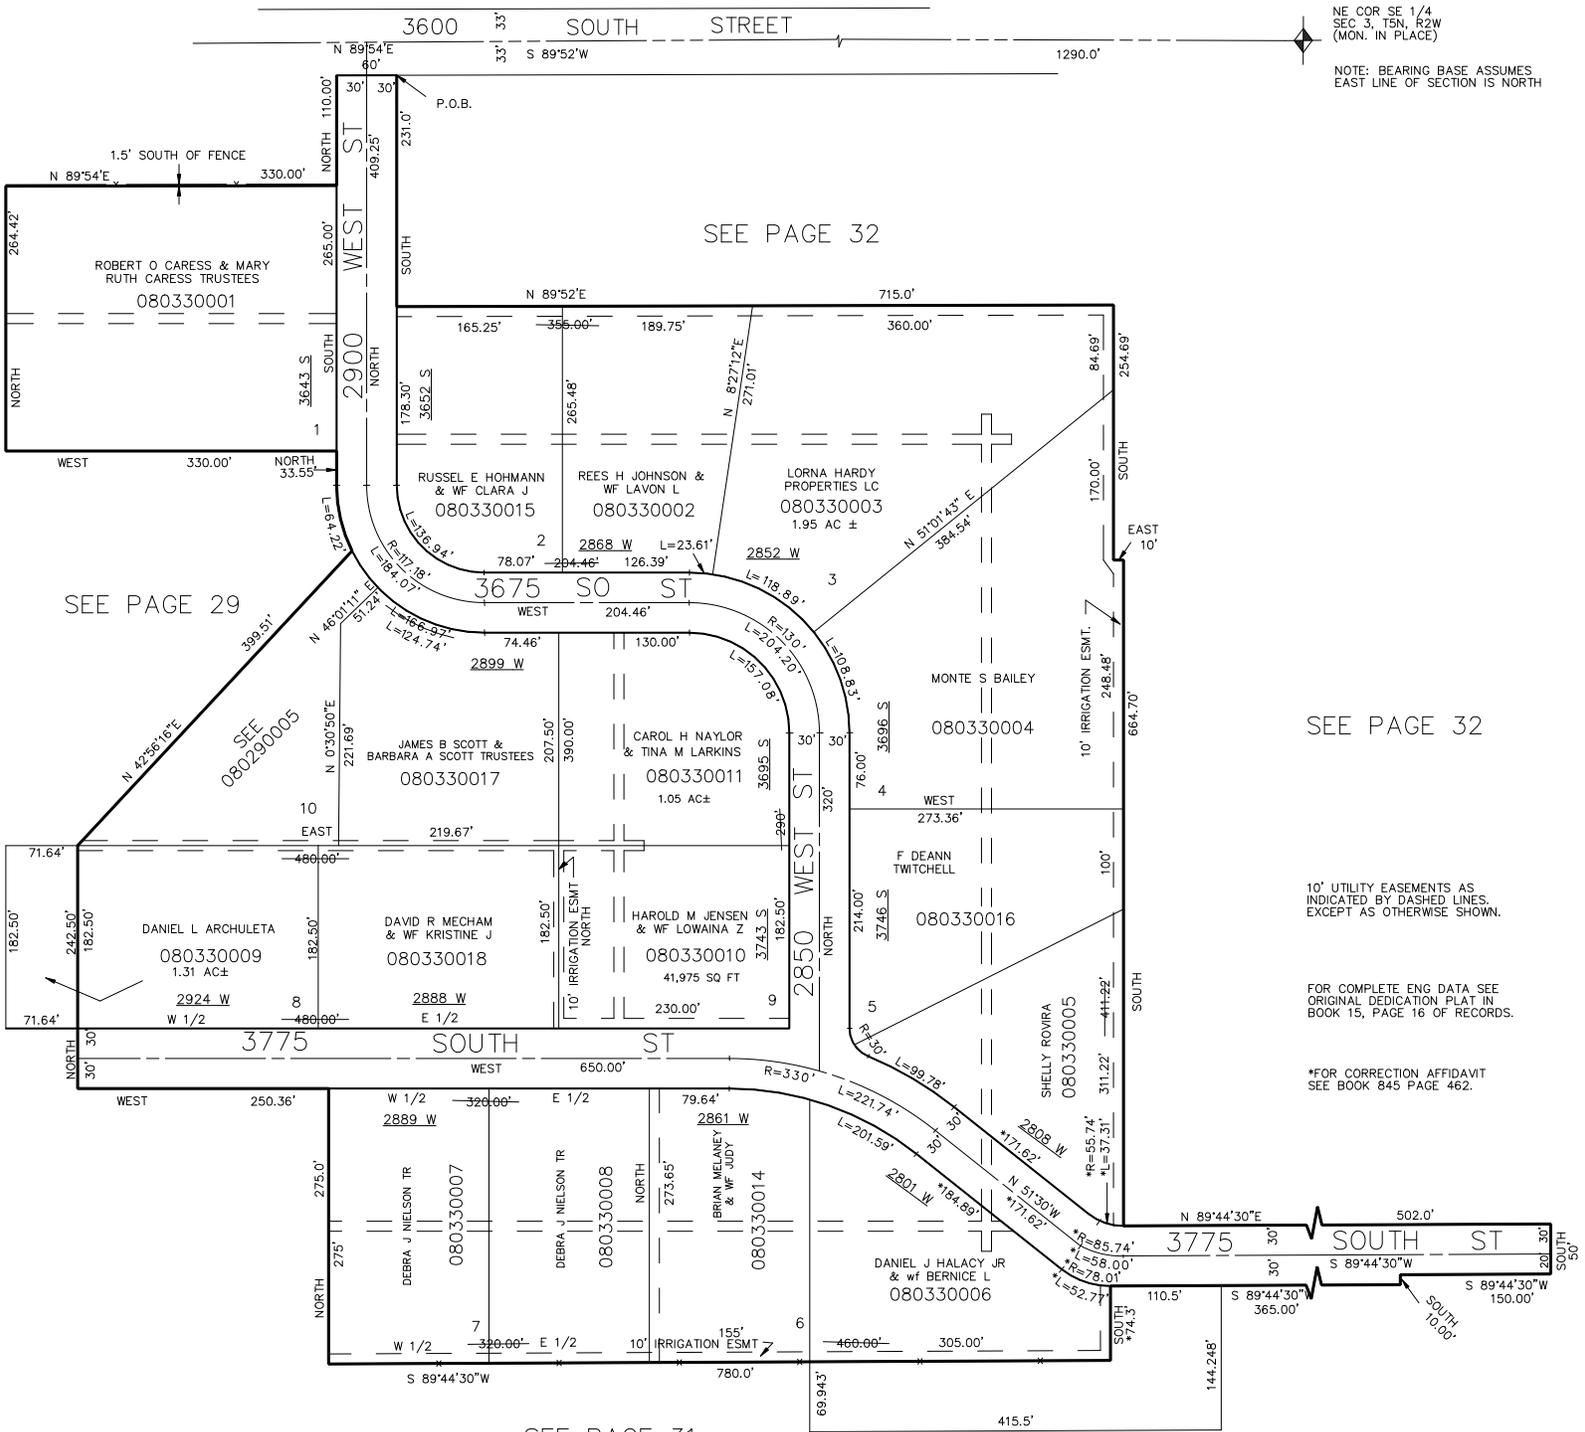

NE COR SE 1/4  
 SEC 3, T5N, R2W  
 (MON. IN PLACE)

NOTE: BEARING BASE ASSUMES  
 EAST LINE OF SECTION IS NORTH

SEE PAGE 32

SEE PAGE 29

SEE PAGE 32

10' UTILITY EASEMENTS AS  
 INDICATED BY DASHED LINES.  
 EXCEPT AS OTHERWISE SHOWN.

FOR COMPLETE ENG DATA SEE  
 ORIGINAL DEDICATION PLAT IN  
 BOOK 15, PAGE 16 OF RECORDS.

\*FOR CORRECTION AFFIDAVIT  
 SEE BOOK 845 PAGE 462.

SEE PAGE 31