

PART S.E. 1/4 SEC. 3, T.5N., R.2W., S.L.B. & M. CLAY'S RANCHETTES


33

TAXING UNIT: 292

IN WEST HAVEN CITY

SEE PAGE 30

SCALE 1"=100'

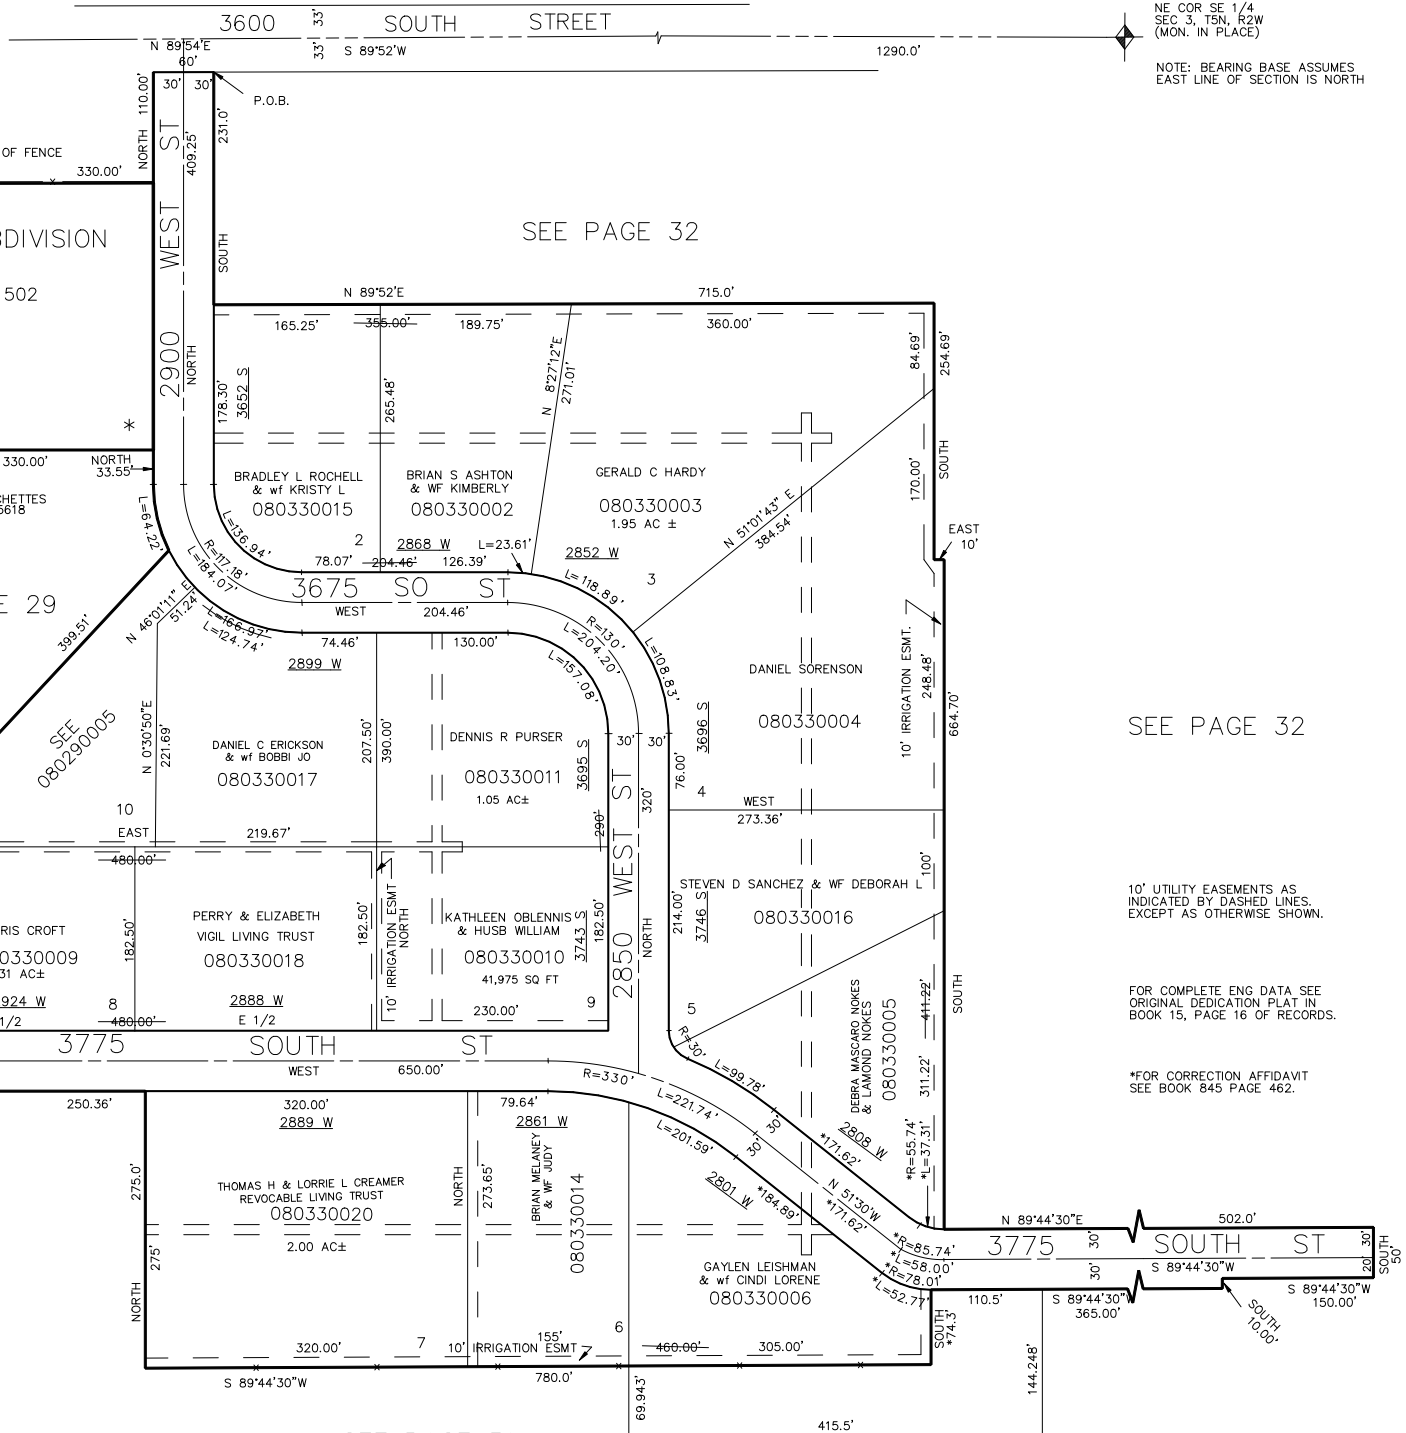

NE COR SE 1/4
SEC 3, T5N, R2W
(MON. IN PLACE)

NOTE: BEARING BASE ASSUMES
EAST LINE OF SECTION IS NORTH

SEE PAGE 32

10' UTILITY EASEMENTS AS
INDICATED BY DASHED LINES.
EXCEPT AS OTHERWISE SHOWN.

FOR COMPLETE ENG DATA SEE
ORIGINAL DEDICATION PLAT IN
BOOK 15, PAGE 16 OF RECORDS.

*FOR CORRECTION AFFIDAVIT
SEE BOOK 845 PAGE 462.

SEE PAGE 31

FOR TAX PURPOSES ONLY

S.H.L. 5-87