

S.W. 1/4  
SECTION 5. T.5N., R.2W., S.L.B. & M.


IN WEST HAVEN CITY

SCALE 1" = 200'

TAXING UNIT: 278, 291

SEE PAGE 37

NORTH LINE OF S.W. 1/4

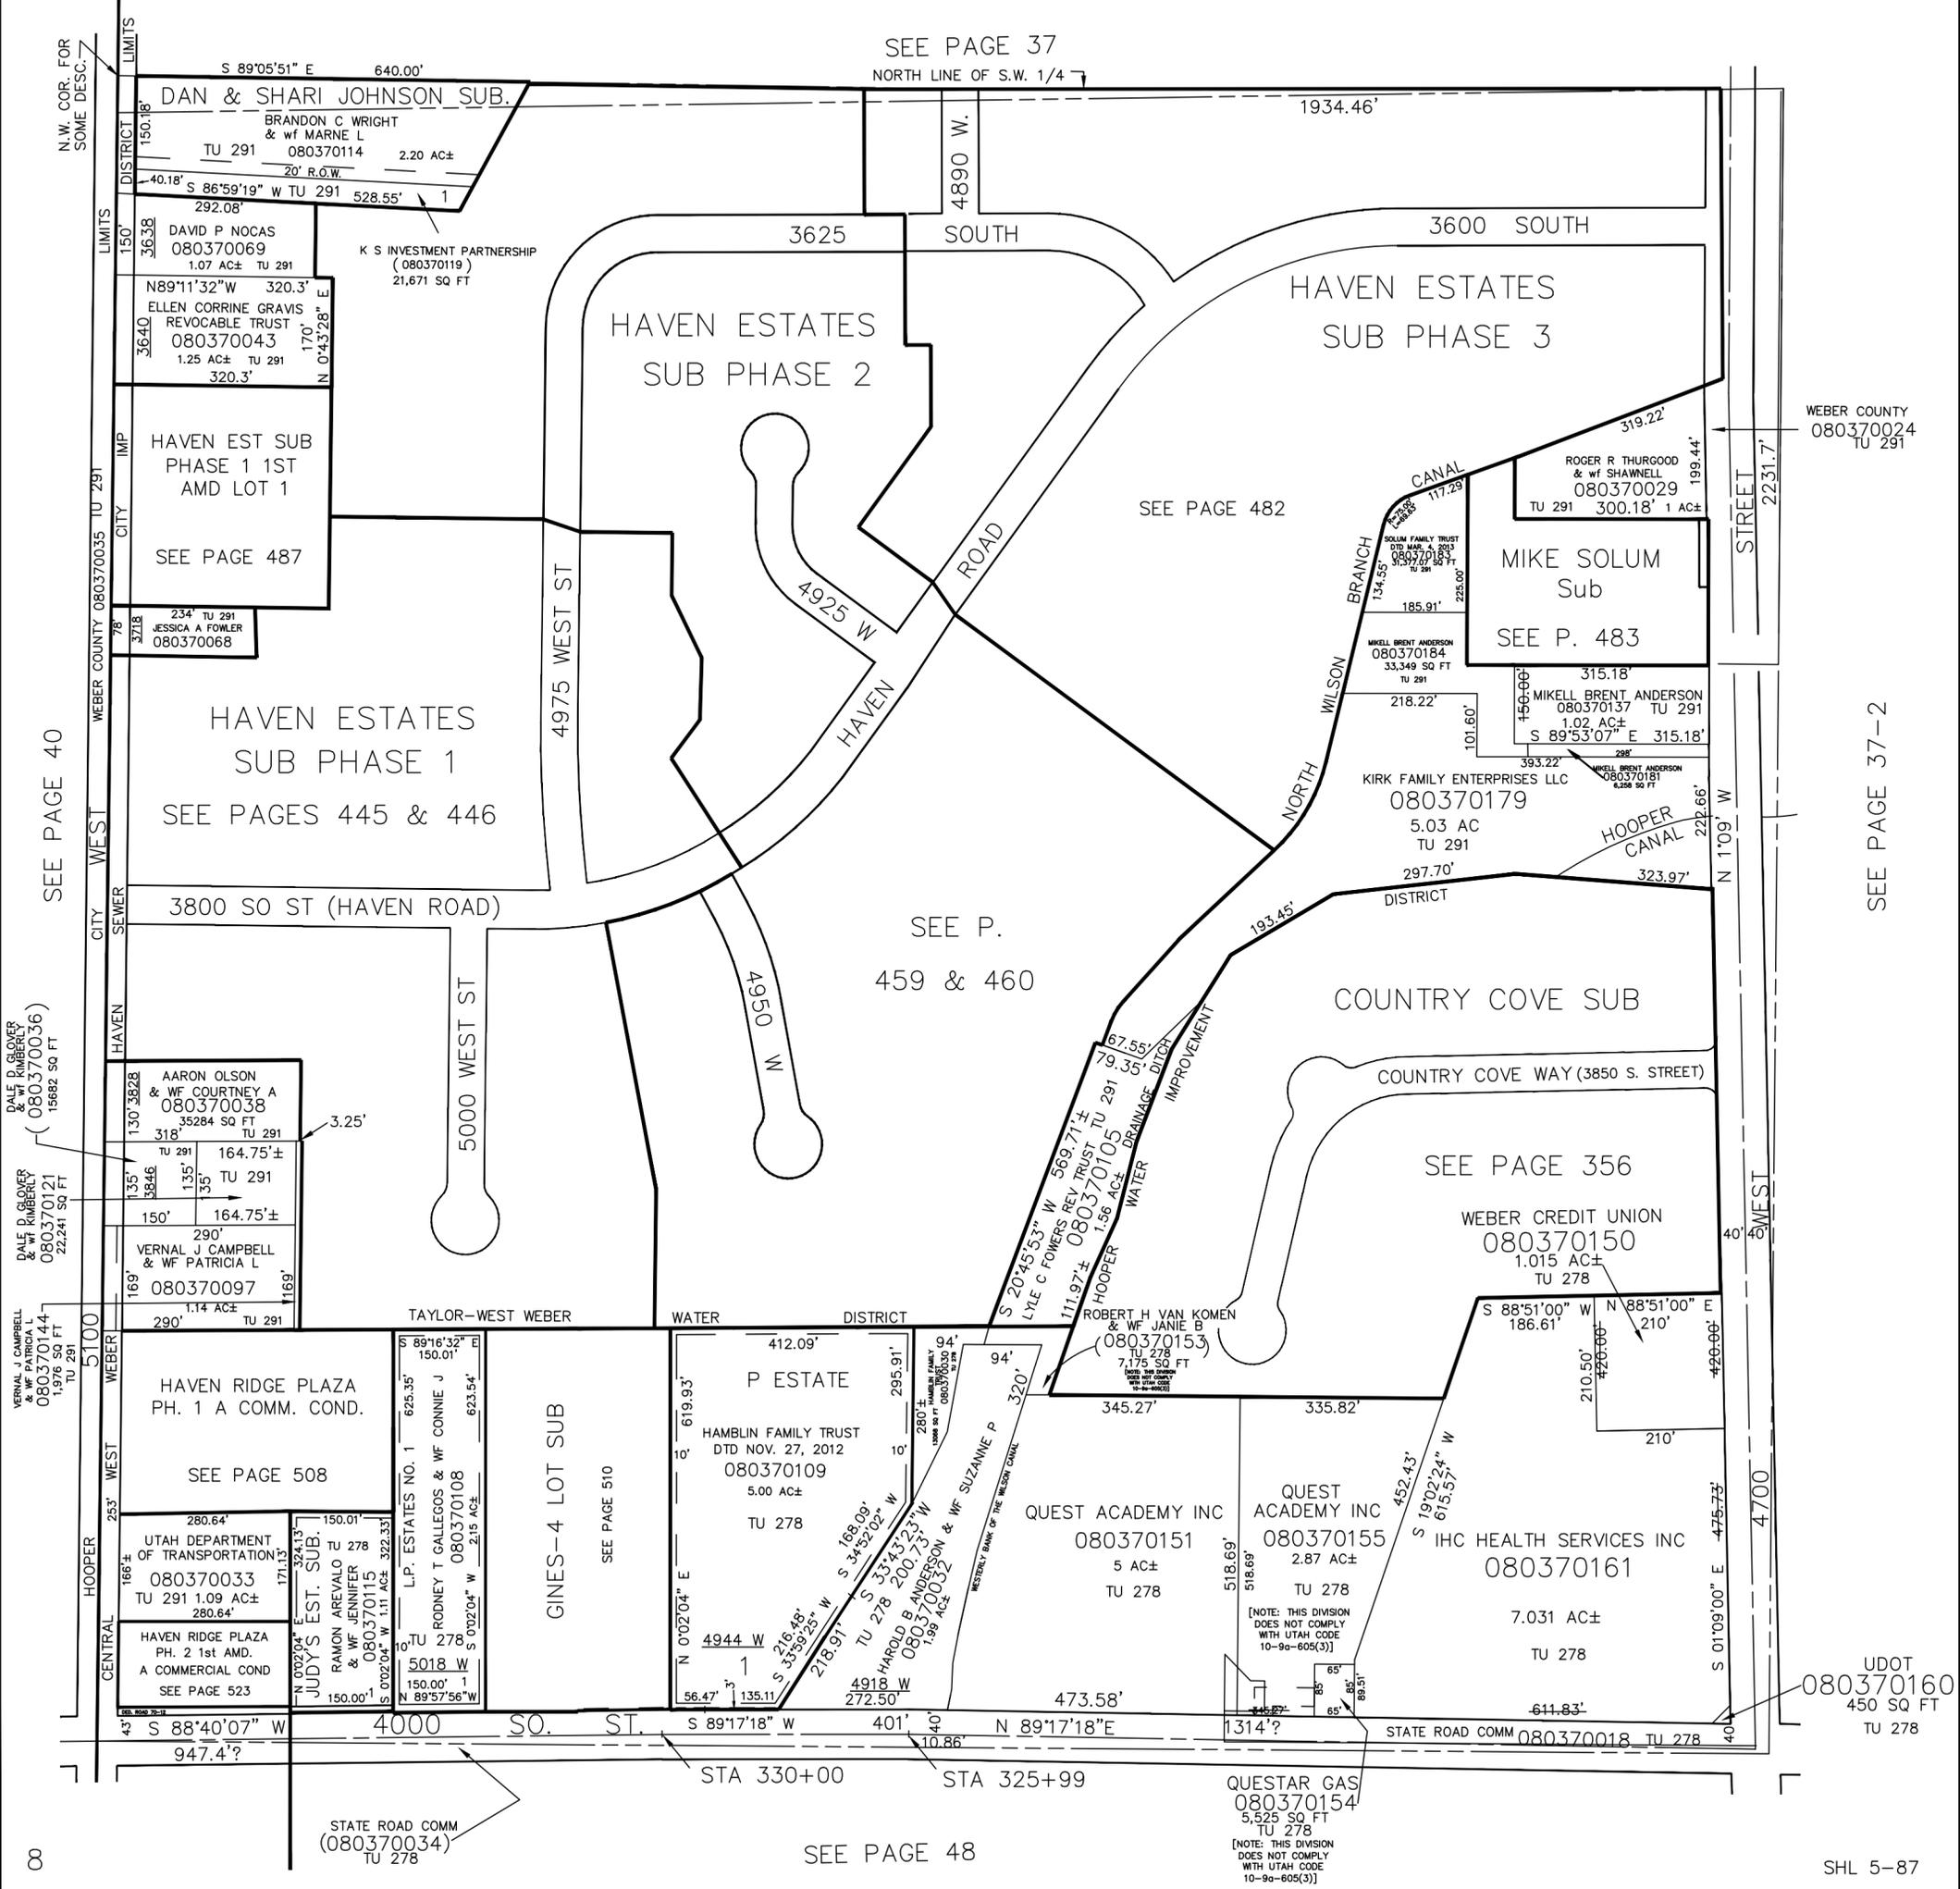

SEE PAGE 40

SEE PAGE 482

SEE P. 459 & 460

SEE P. 483

SEE PAGE 356

SEE PAGE 37-2

DALE D. GLOVER & WIFE KIMBERLY (080370036) 15882 SQ FT

DALE D. GLOVER & WIFE KIMBERLY (080370121) 22241 SQ FT

VERNAL J. CAMPBELL & WIFE PAULINE (080370144) 1976 SQ FT

WEBER COUNTY 080370024 TU 291

UDOT 080370160 450 SQ FT TU 278