

SECTION 6, T.5N.,R.2W., S.L.B.&M.

TAXING UNIT: 30,32

HOOPER DISTRICT

PREFIX: 08-039

SCALE 1" = 400'

ALSO SEE PAGES 39-1, 2

SEE HOOK 15 PAGE 82

TAYLOR- WEST WEBER WATER IMPROVEMENT DISTRICT (ANNEX) = CH2

SEE BOOK 10
PAGE 2


SEE PAGE 39-2

SEE PAGE 39-1

NOTE: 1/4 SEC. LINE = 2757.66', COUNTY ENG. DATA.

SEE PAGE 37

NOTE: 1/4 SEC. LINE = 2620.44', COUNTY ENG. DATA.

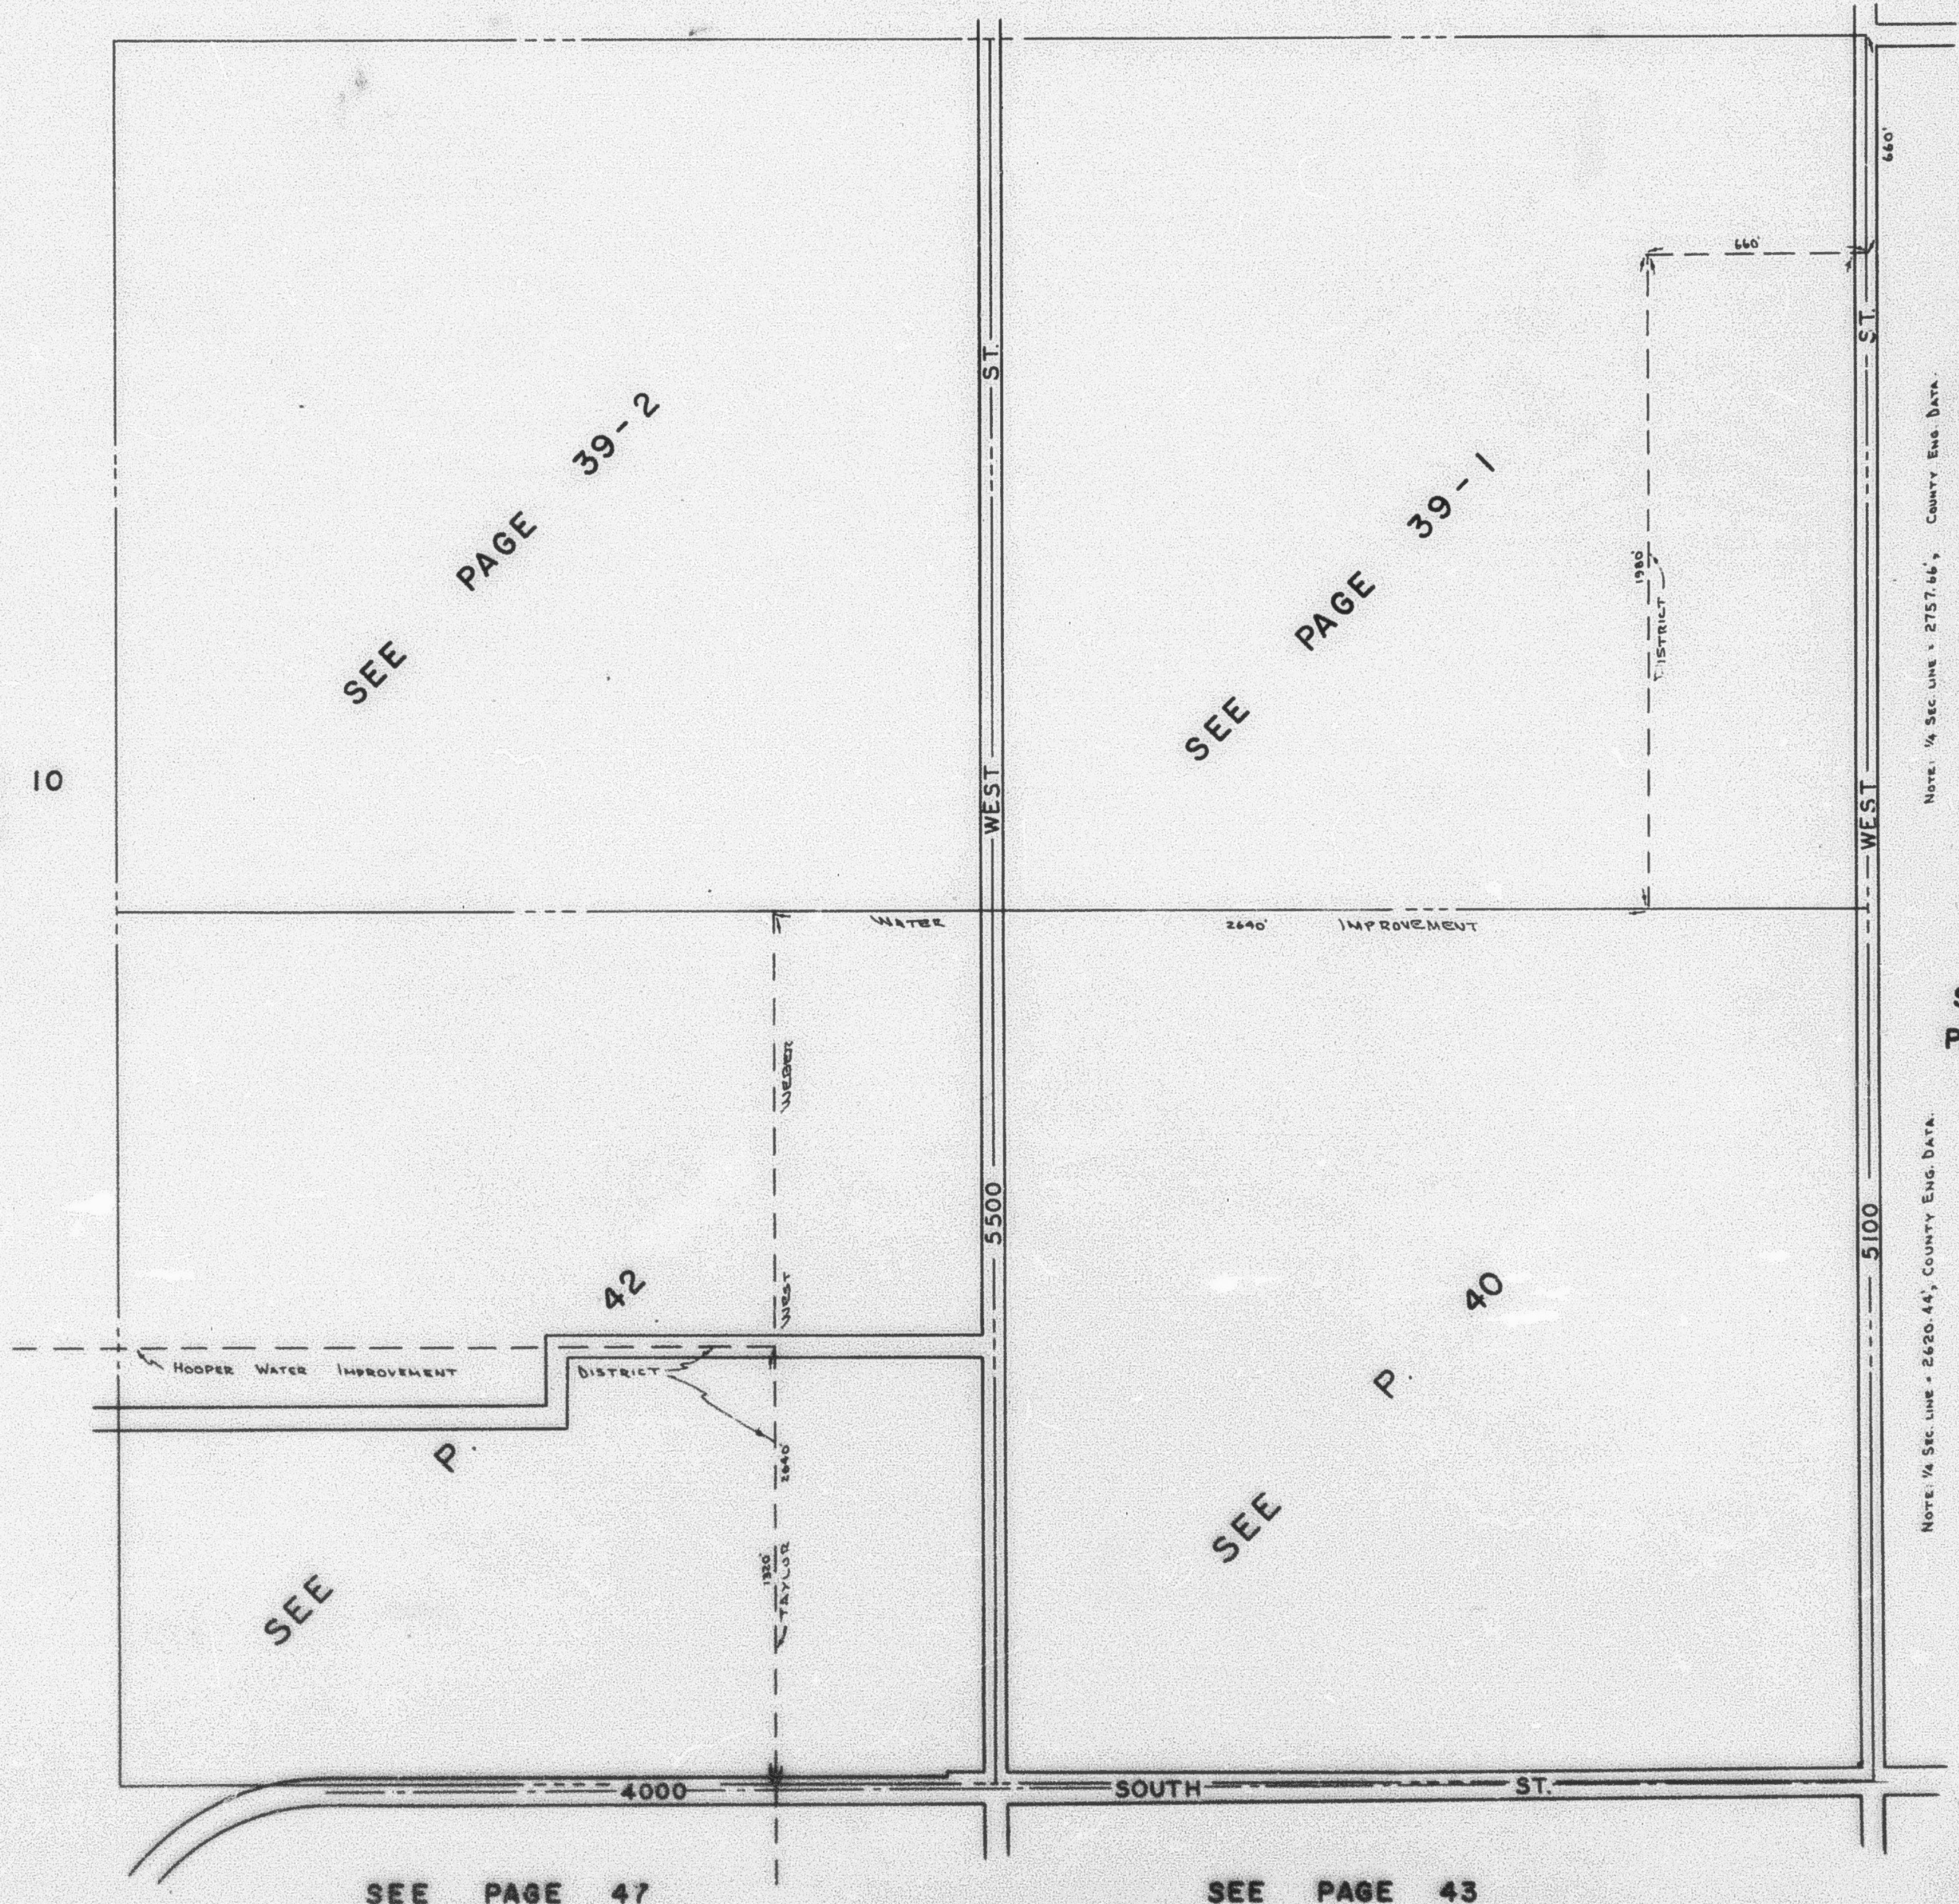

SEE PAGE 47

SEE PAGE 43