

S.W. 1/4
SECTION 6, T.5N., R.2W., S.L.B.&M.

TAXING UNIT 30,31,32


HOOPER DISTRICT

PREFIX 08-042

SCALE 1" = 200'

SEE PAGE 39

HOOPER WATER IMPROVEMENT DISTRICT
TAYLOR - WEST WATER IMPROVEMENT DISTRICT

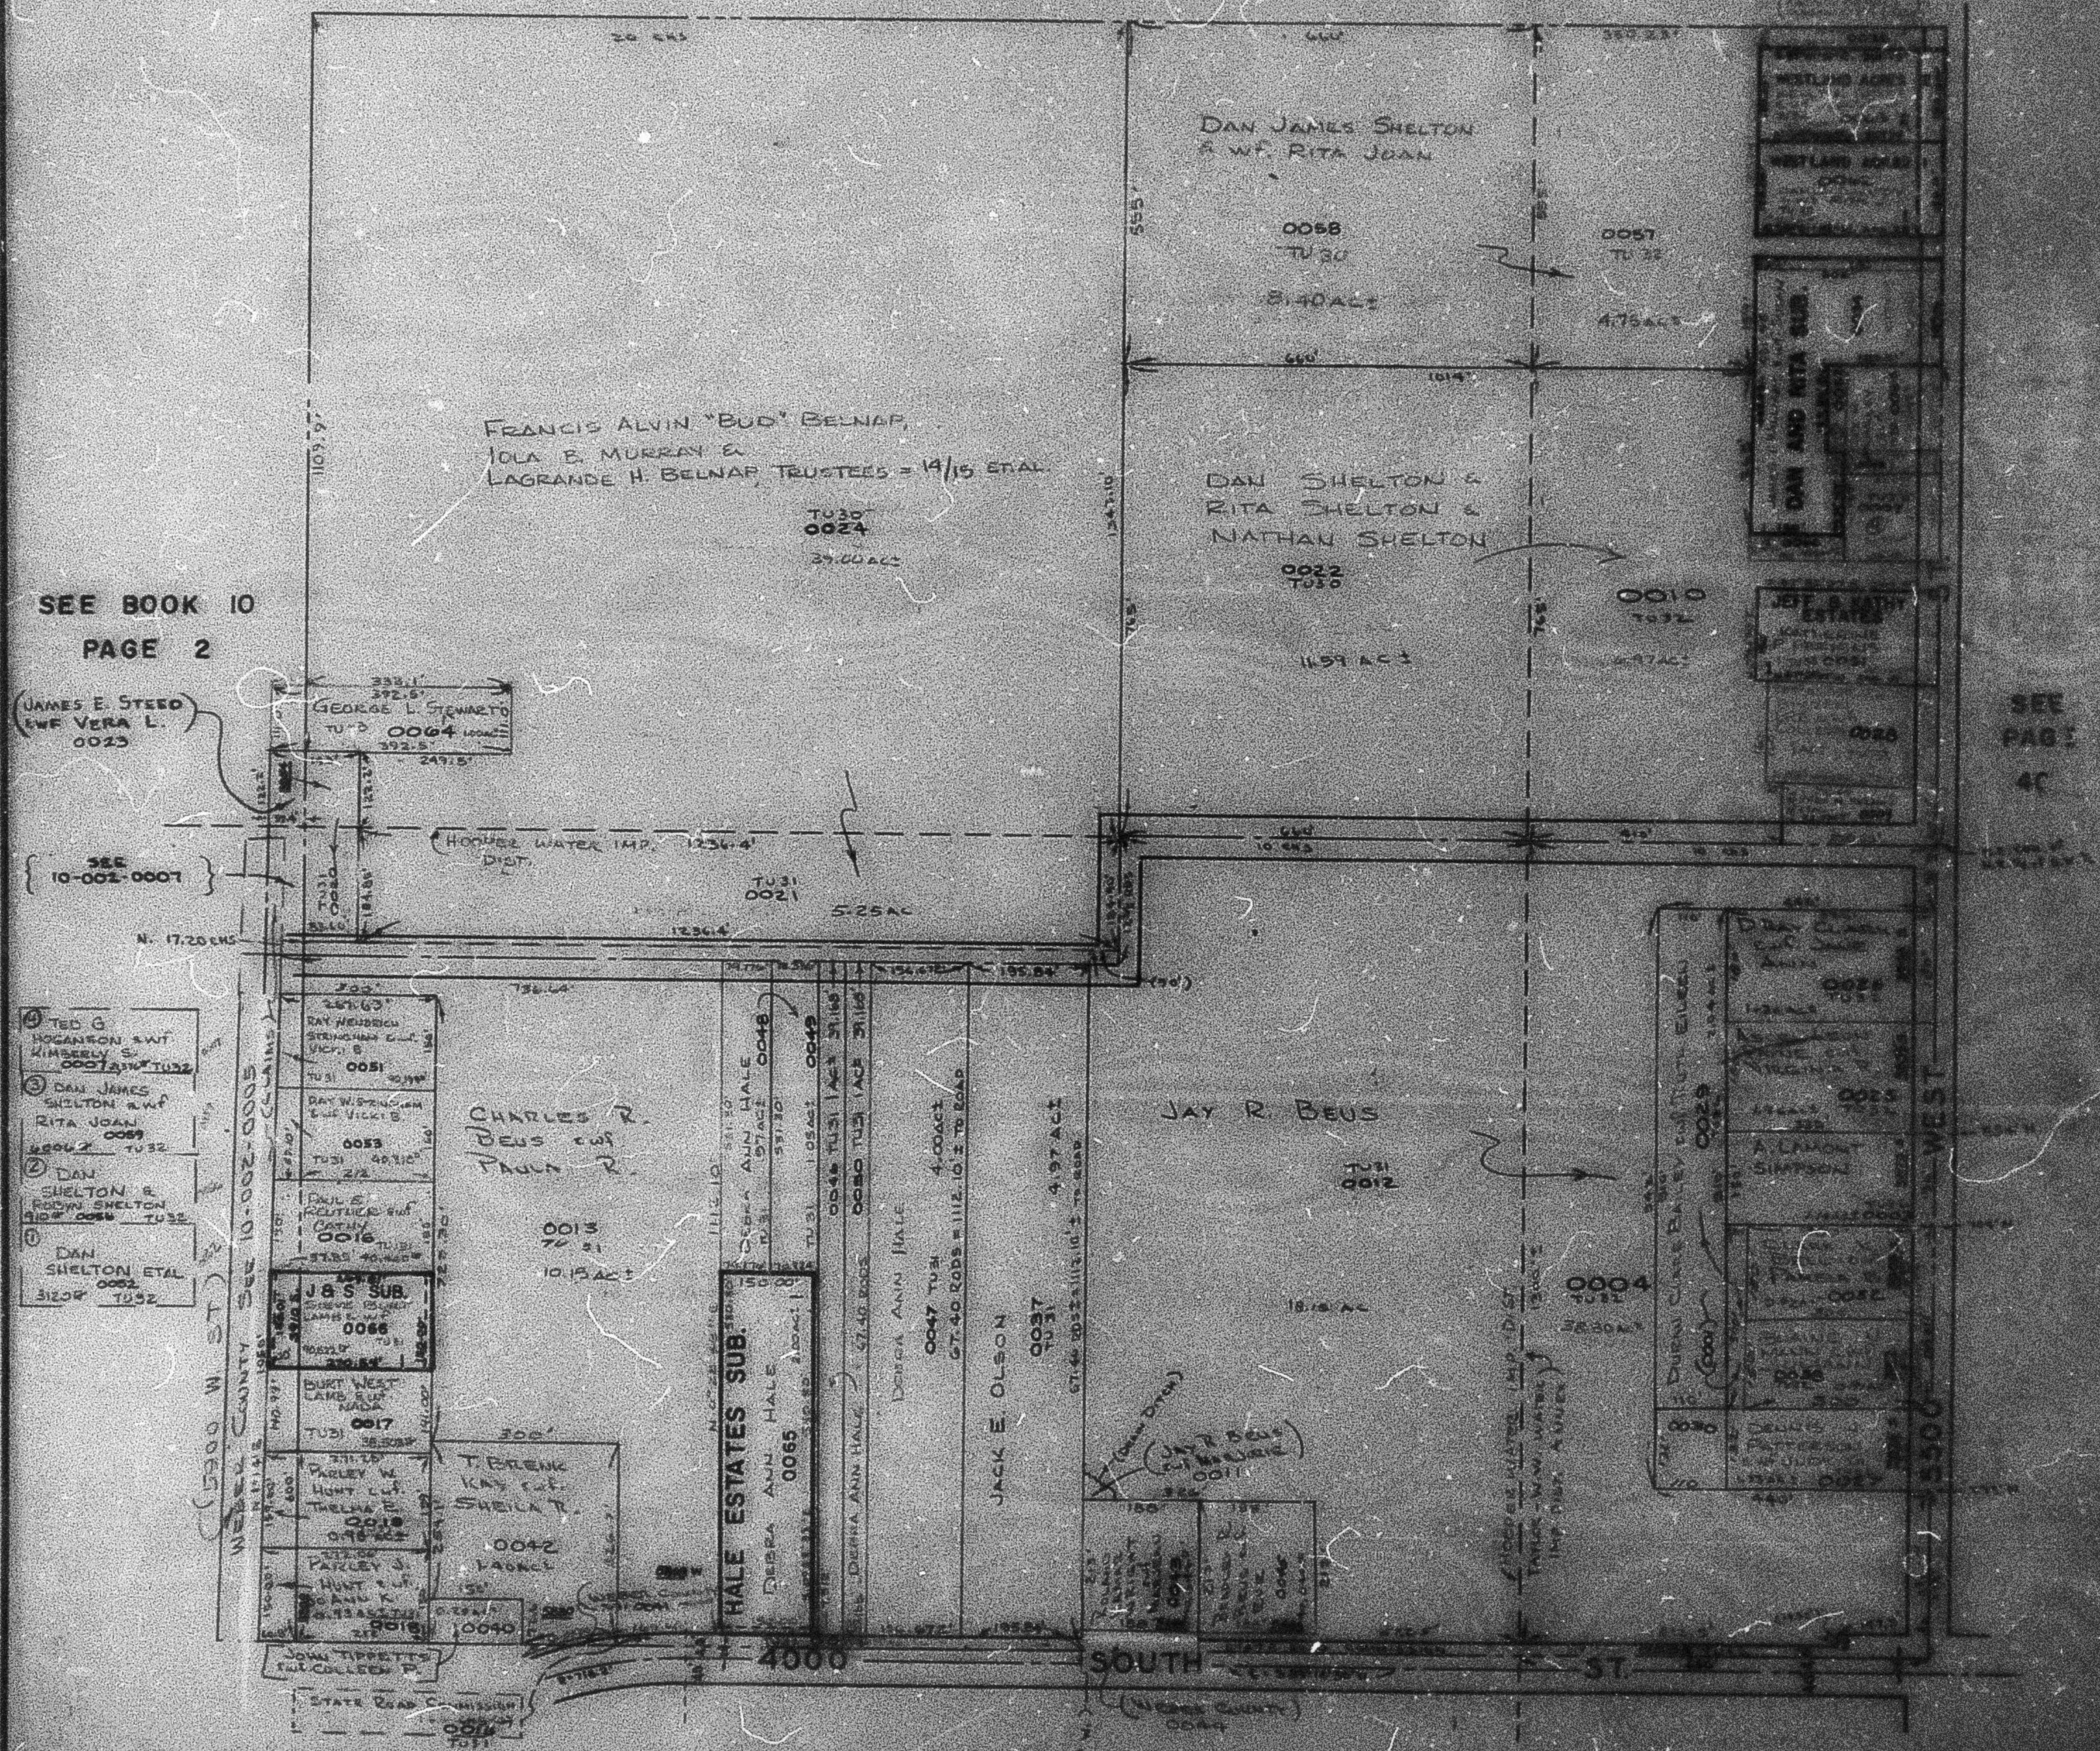

SEE BOOK 10
PAGE 2

(JAMES E. STEED
W.F. VERA L.
0023

SEE
10-002-0007

- ④ TED G. HOGANSON & W.F. KIMBERLY S. 0007 31/12 TU 32
- ③ DAN JAMES SHELTON & W.F. RITA JUAN 0059 32/12 TU 32
- ② DAN SHELTON & RITA SHELTON 0058 31/12 TU 32
- ① DAN SHELTON ETAL 0052 31/12 TU 32

WEST COUNTY SEE 10-002-0005 (CL. IN 0055)

SEE PAGE 47