

LUCIN SUBDIVISION


WEBER COUNTY

SCALE 1"=100'

TAXING UNIT: 32

PREFIX: 08-044

SEE PAGE 40

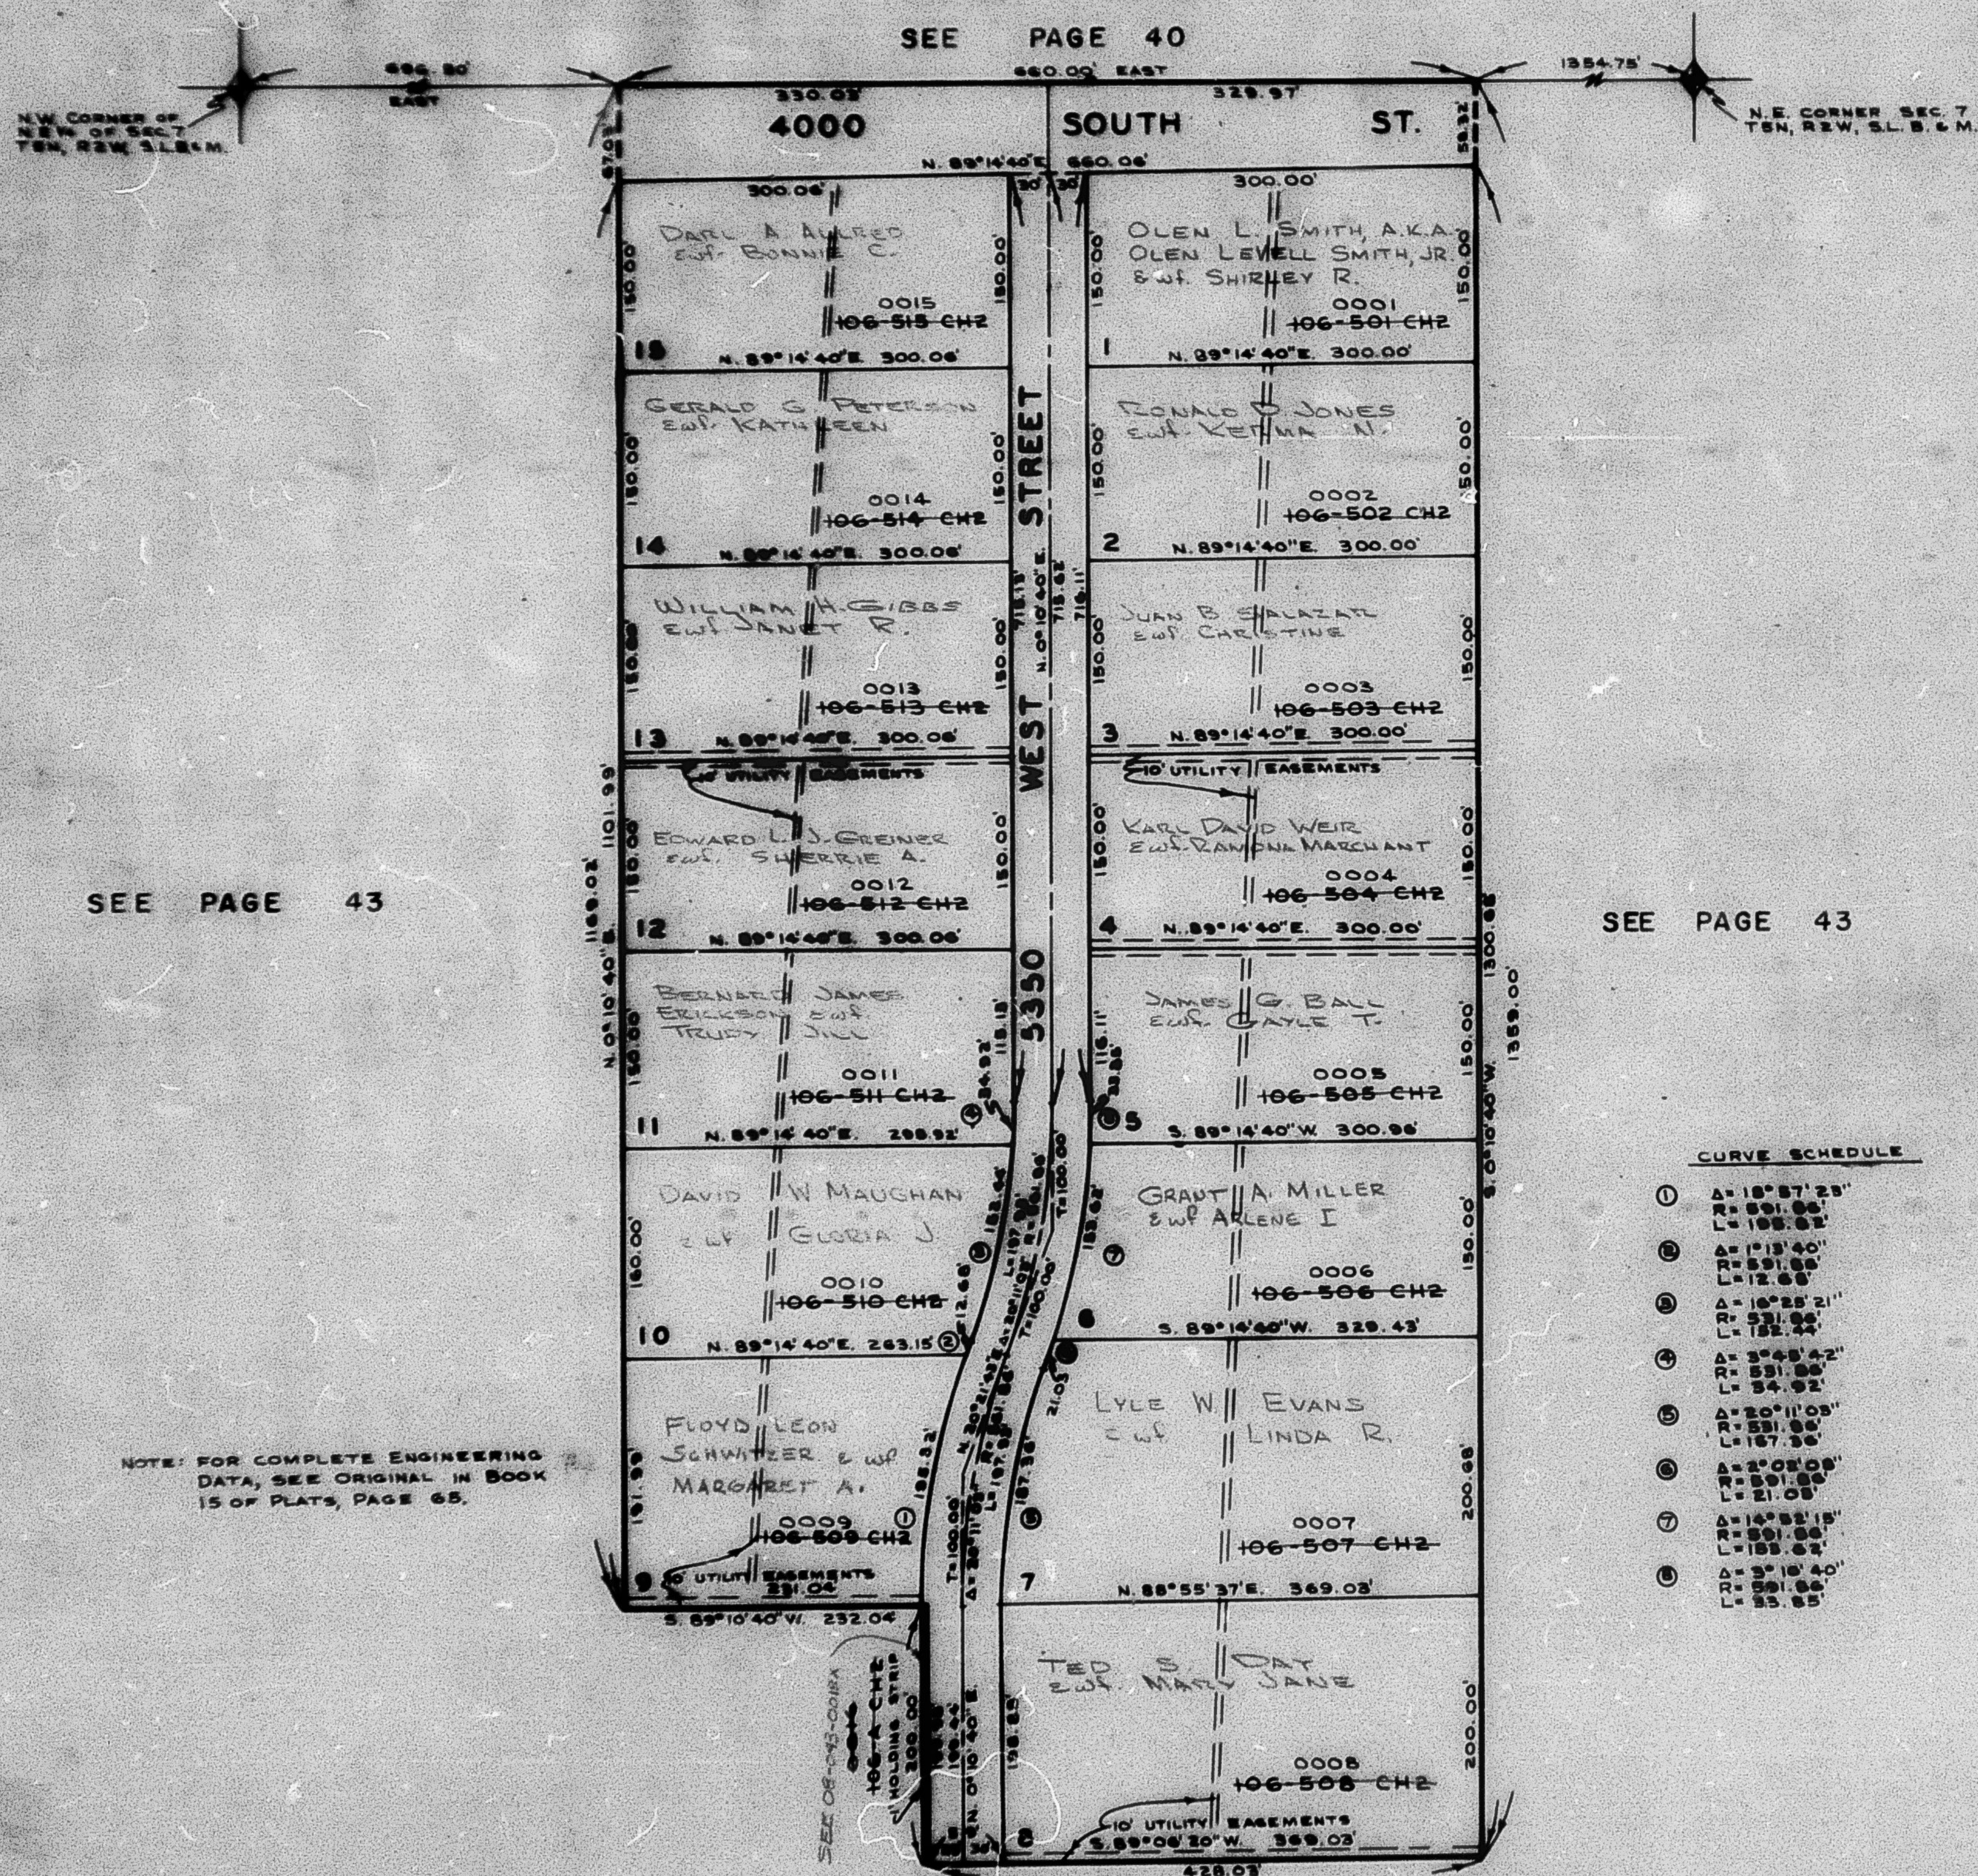

CURVE SCHEDULE

- ① $\Delta = 18^{\circ} 57' 25''$
 $R = 591.06'$
 $L = 108.62'$
- ② $\Delta = 15^{\circ} 13' 40''$
 $R = 591.06'$
 $L = 12.68'$
- ③ $\Delta = 16^{\circ} 25' 21''$
 $R = 531.06'$
 $L = 182.44'$
- ④ $\Delta = 3^{\circ} 45' 42''$
 $R = 531.06'$
 $L = 54.92'$
- ⑤ $\Delta = 20^{\circ} 11' 03''$
 $R = 531.06'$
 $L = 167.36'$
- ⑥ $\Delta = 2^{\circ} 02' 08''$
 $R = 591.06'$
 $L = 21.05'$
- ⑦ $\Delta = 18^{\circ} 52' 15''$
 $R = 591.06'$
 $L = 108.62'$
- ⑧ $\Delta = 3^{\circ} 18' 40''$
 $R = 591.06'$
 $L = 23.55'$