

LUCIN SUBDIVISION


WEBER COUNTY

SCALE 1"=100'

TAXING UNIT: 32

PREFIX: 08-044

SEE PAGE 40

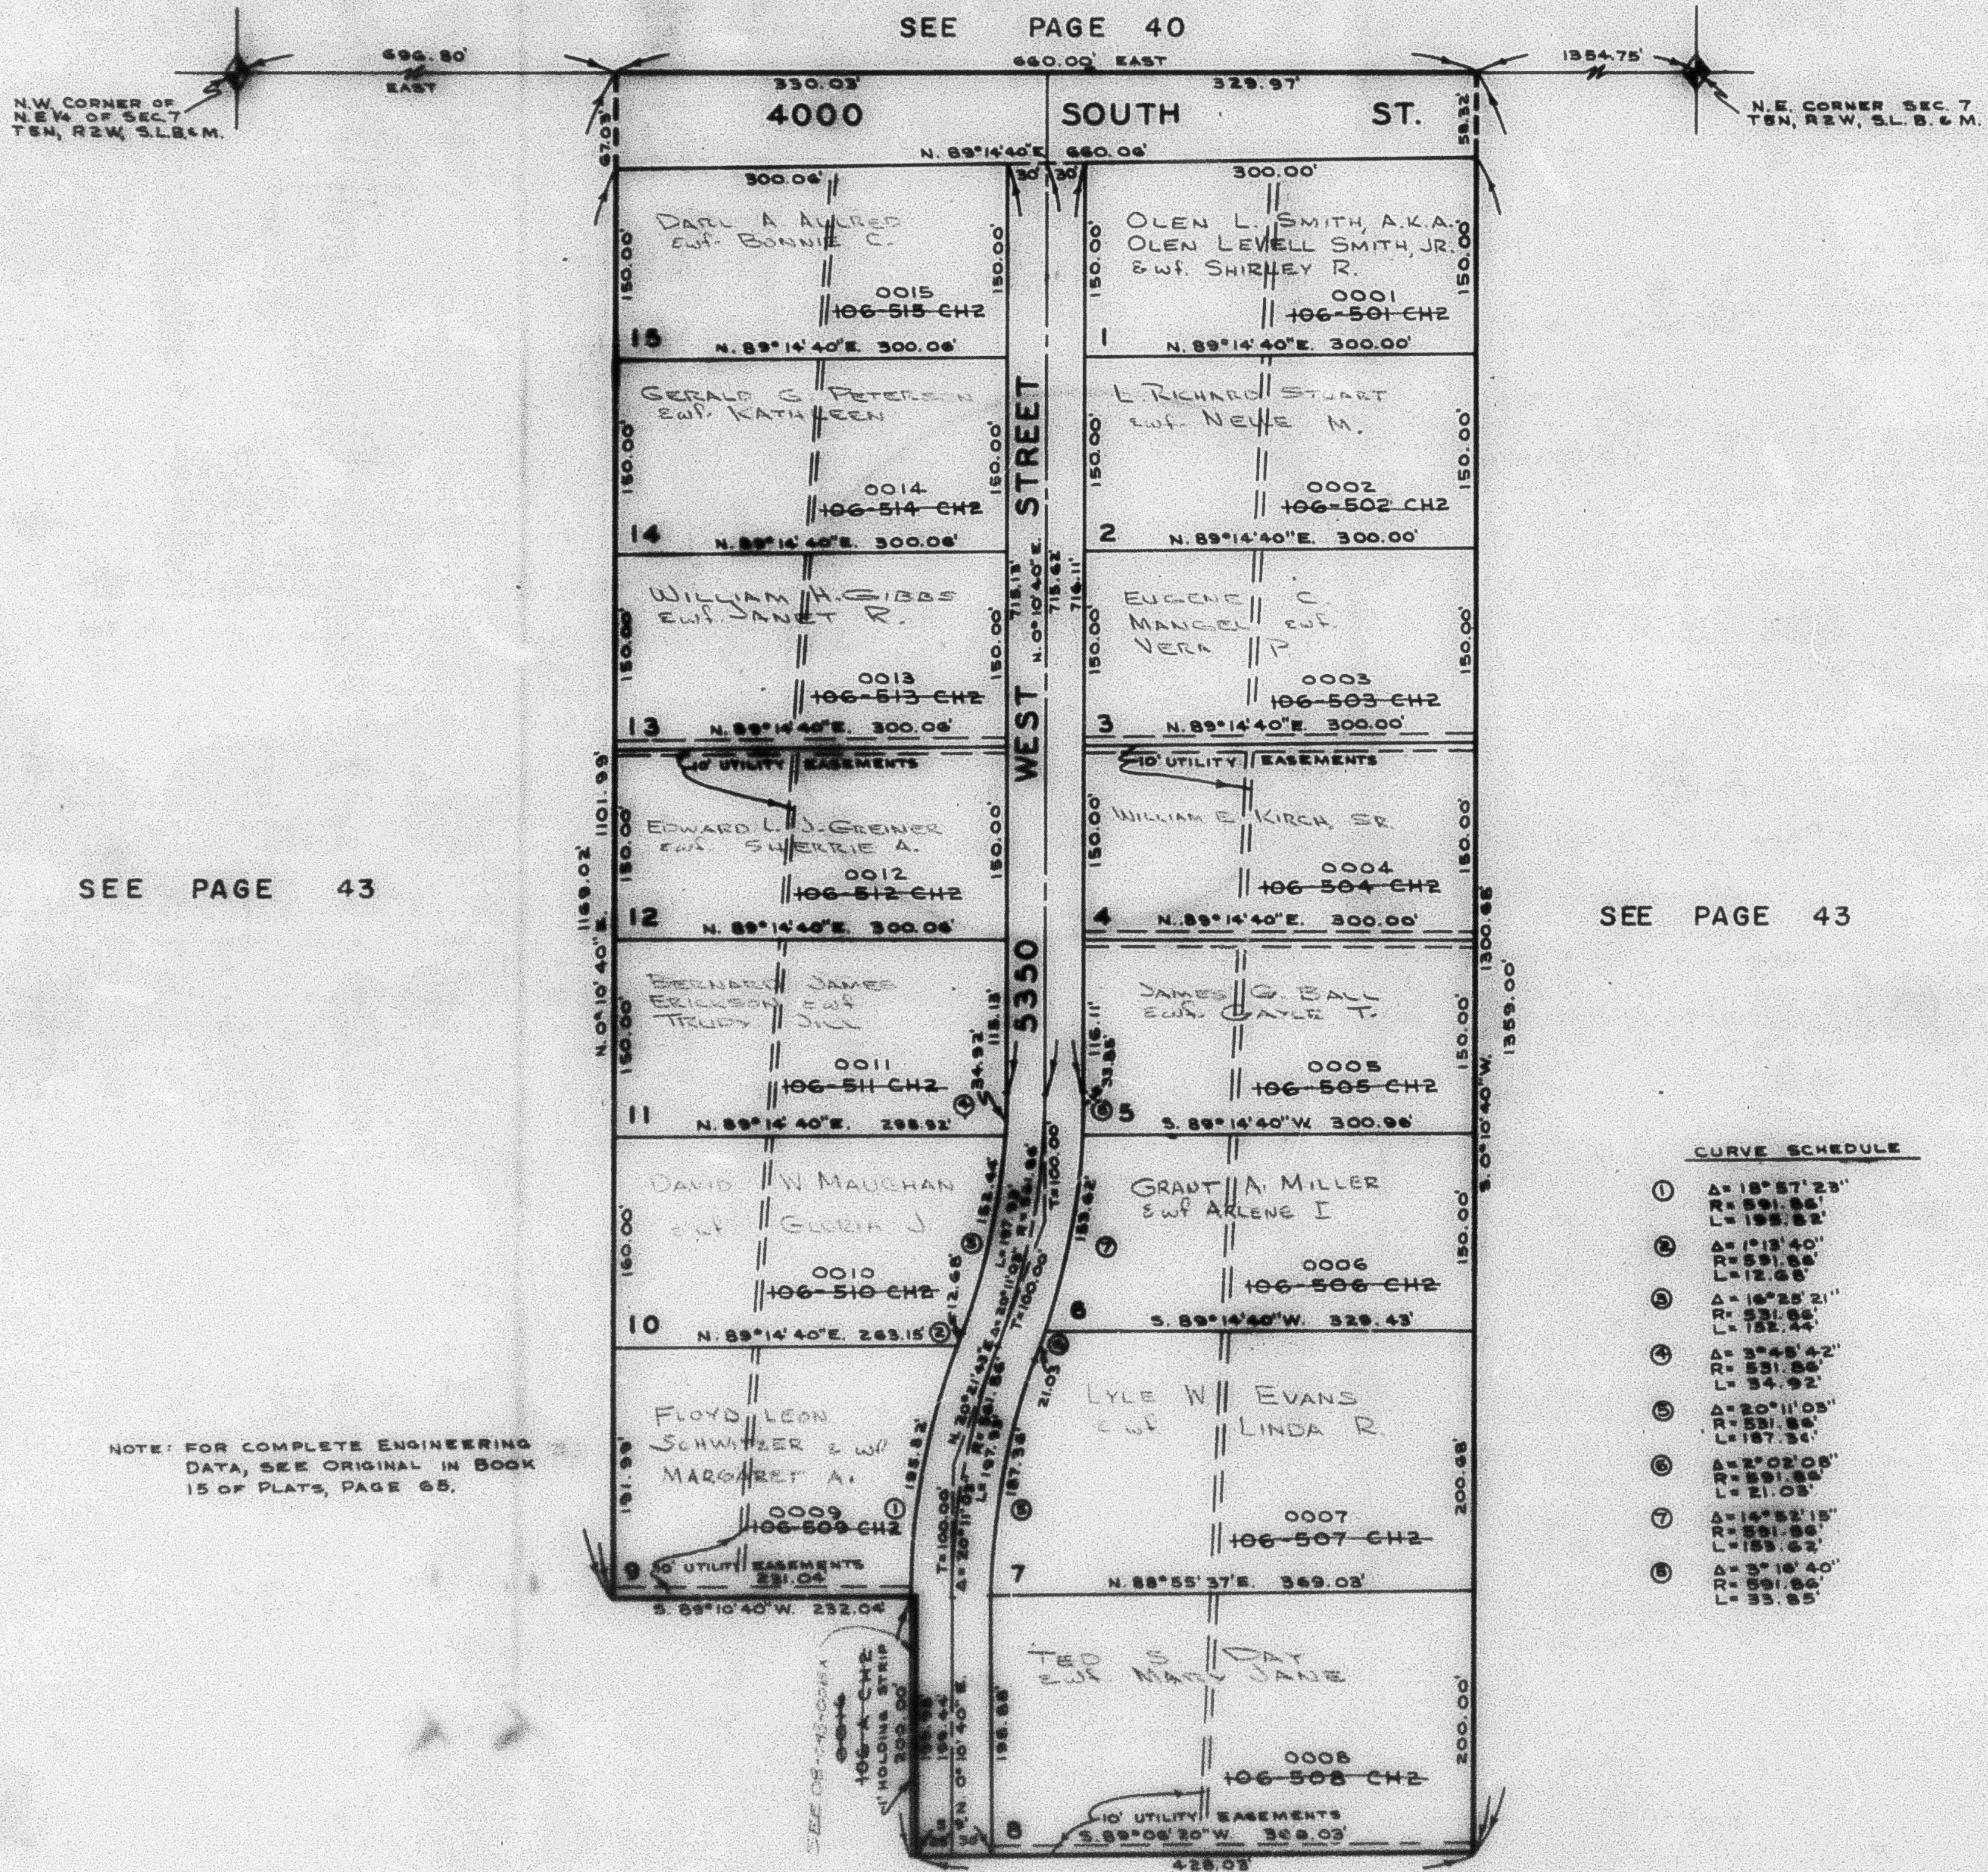

CURVE SCHEDULE

- | | |
|---|-------------|
| ① | Δ=18°57'23" |
| | R=591.66' |
| | L=195.82' |
| ② | Δ=1°13'40" |
| | R=591.66' |
| | L=12.65' |
| ③ | Δ=16°25'21" |
| | R=591.66' |
| | L=152.44' |
| ④ | Δ=3°45'42" |
| | R=591.66' |
| | L=34.92' |
| ⑤ | Δ=20°11'03" |
| | R=591.66' |
| | L=187.34' |
| ⑥ | Δ=2°02'08" |
| | R=591.66' |
| | L=21.03' |
| ⑦ | Δ=14°52'15" |
| | R=591.66' |
| | L=159.62' |
| ⑧ | Δ=3°16'40" |
| | R=591.66' |
| | L=33.85' |