

44


TAXING UNIT: 32

WEBER COUNTY

PREFIX: 08-044

SCALE 1"=100'

SEE PAGE 40

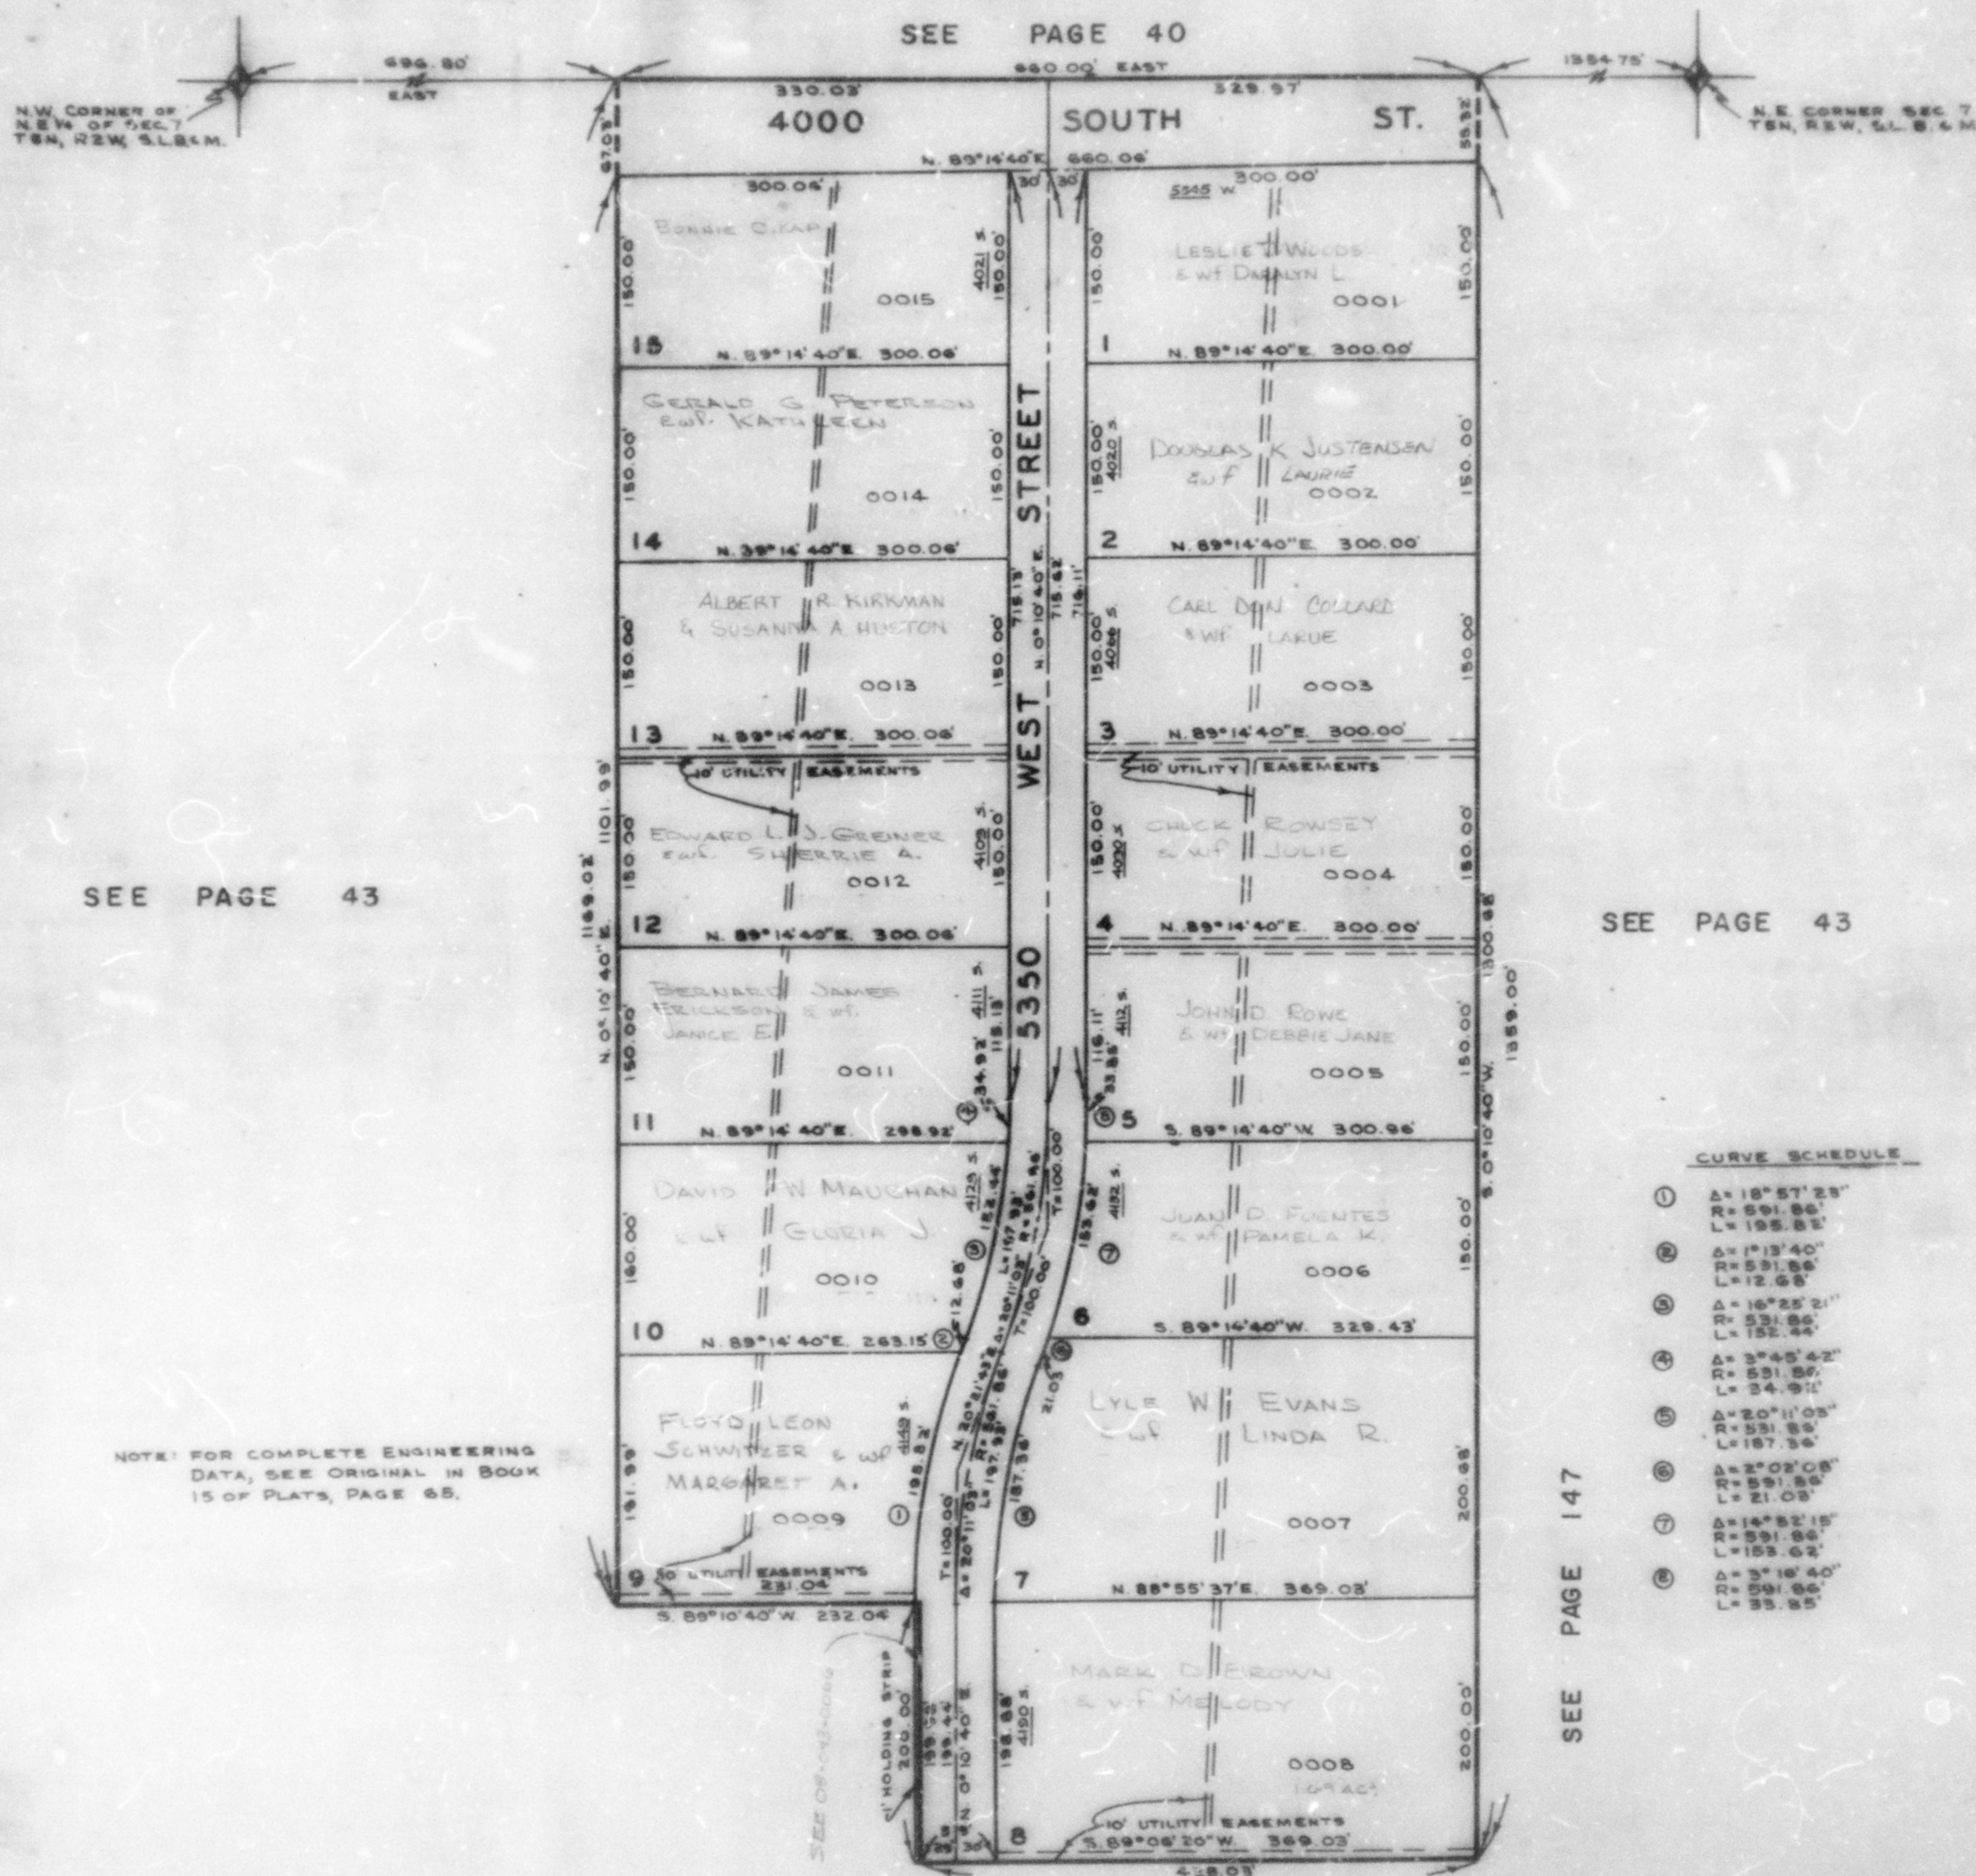

SEE PAGE 43

SEE PAGE 43

NOTE: FOR COMPLETE ENGINEERING
DATA, SEE ORIGINAL IN BOOK
15 OF PLATS, PAGE 65.

CURVE SCHEDULE


SEE PAGE 147

SEE PAGE 43