

S.W. 1/4

46

SECTION 7, T.5N.R.2W., S.L.B.&M.


TAXING UNIT 31, 110

HOOPER DISTRICT

PREFIX 08-046

SCALE 1" = 200'

HOOPER WATER IMPROVEMENT DISTRICT 2 & 3

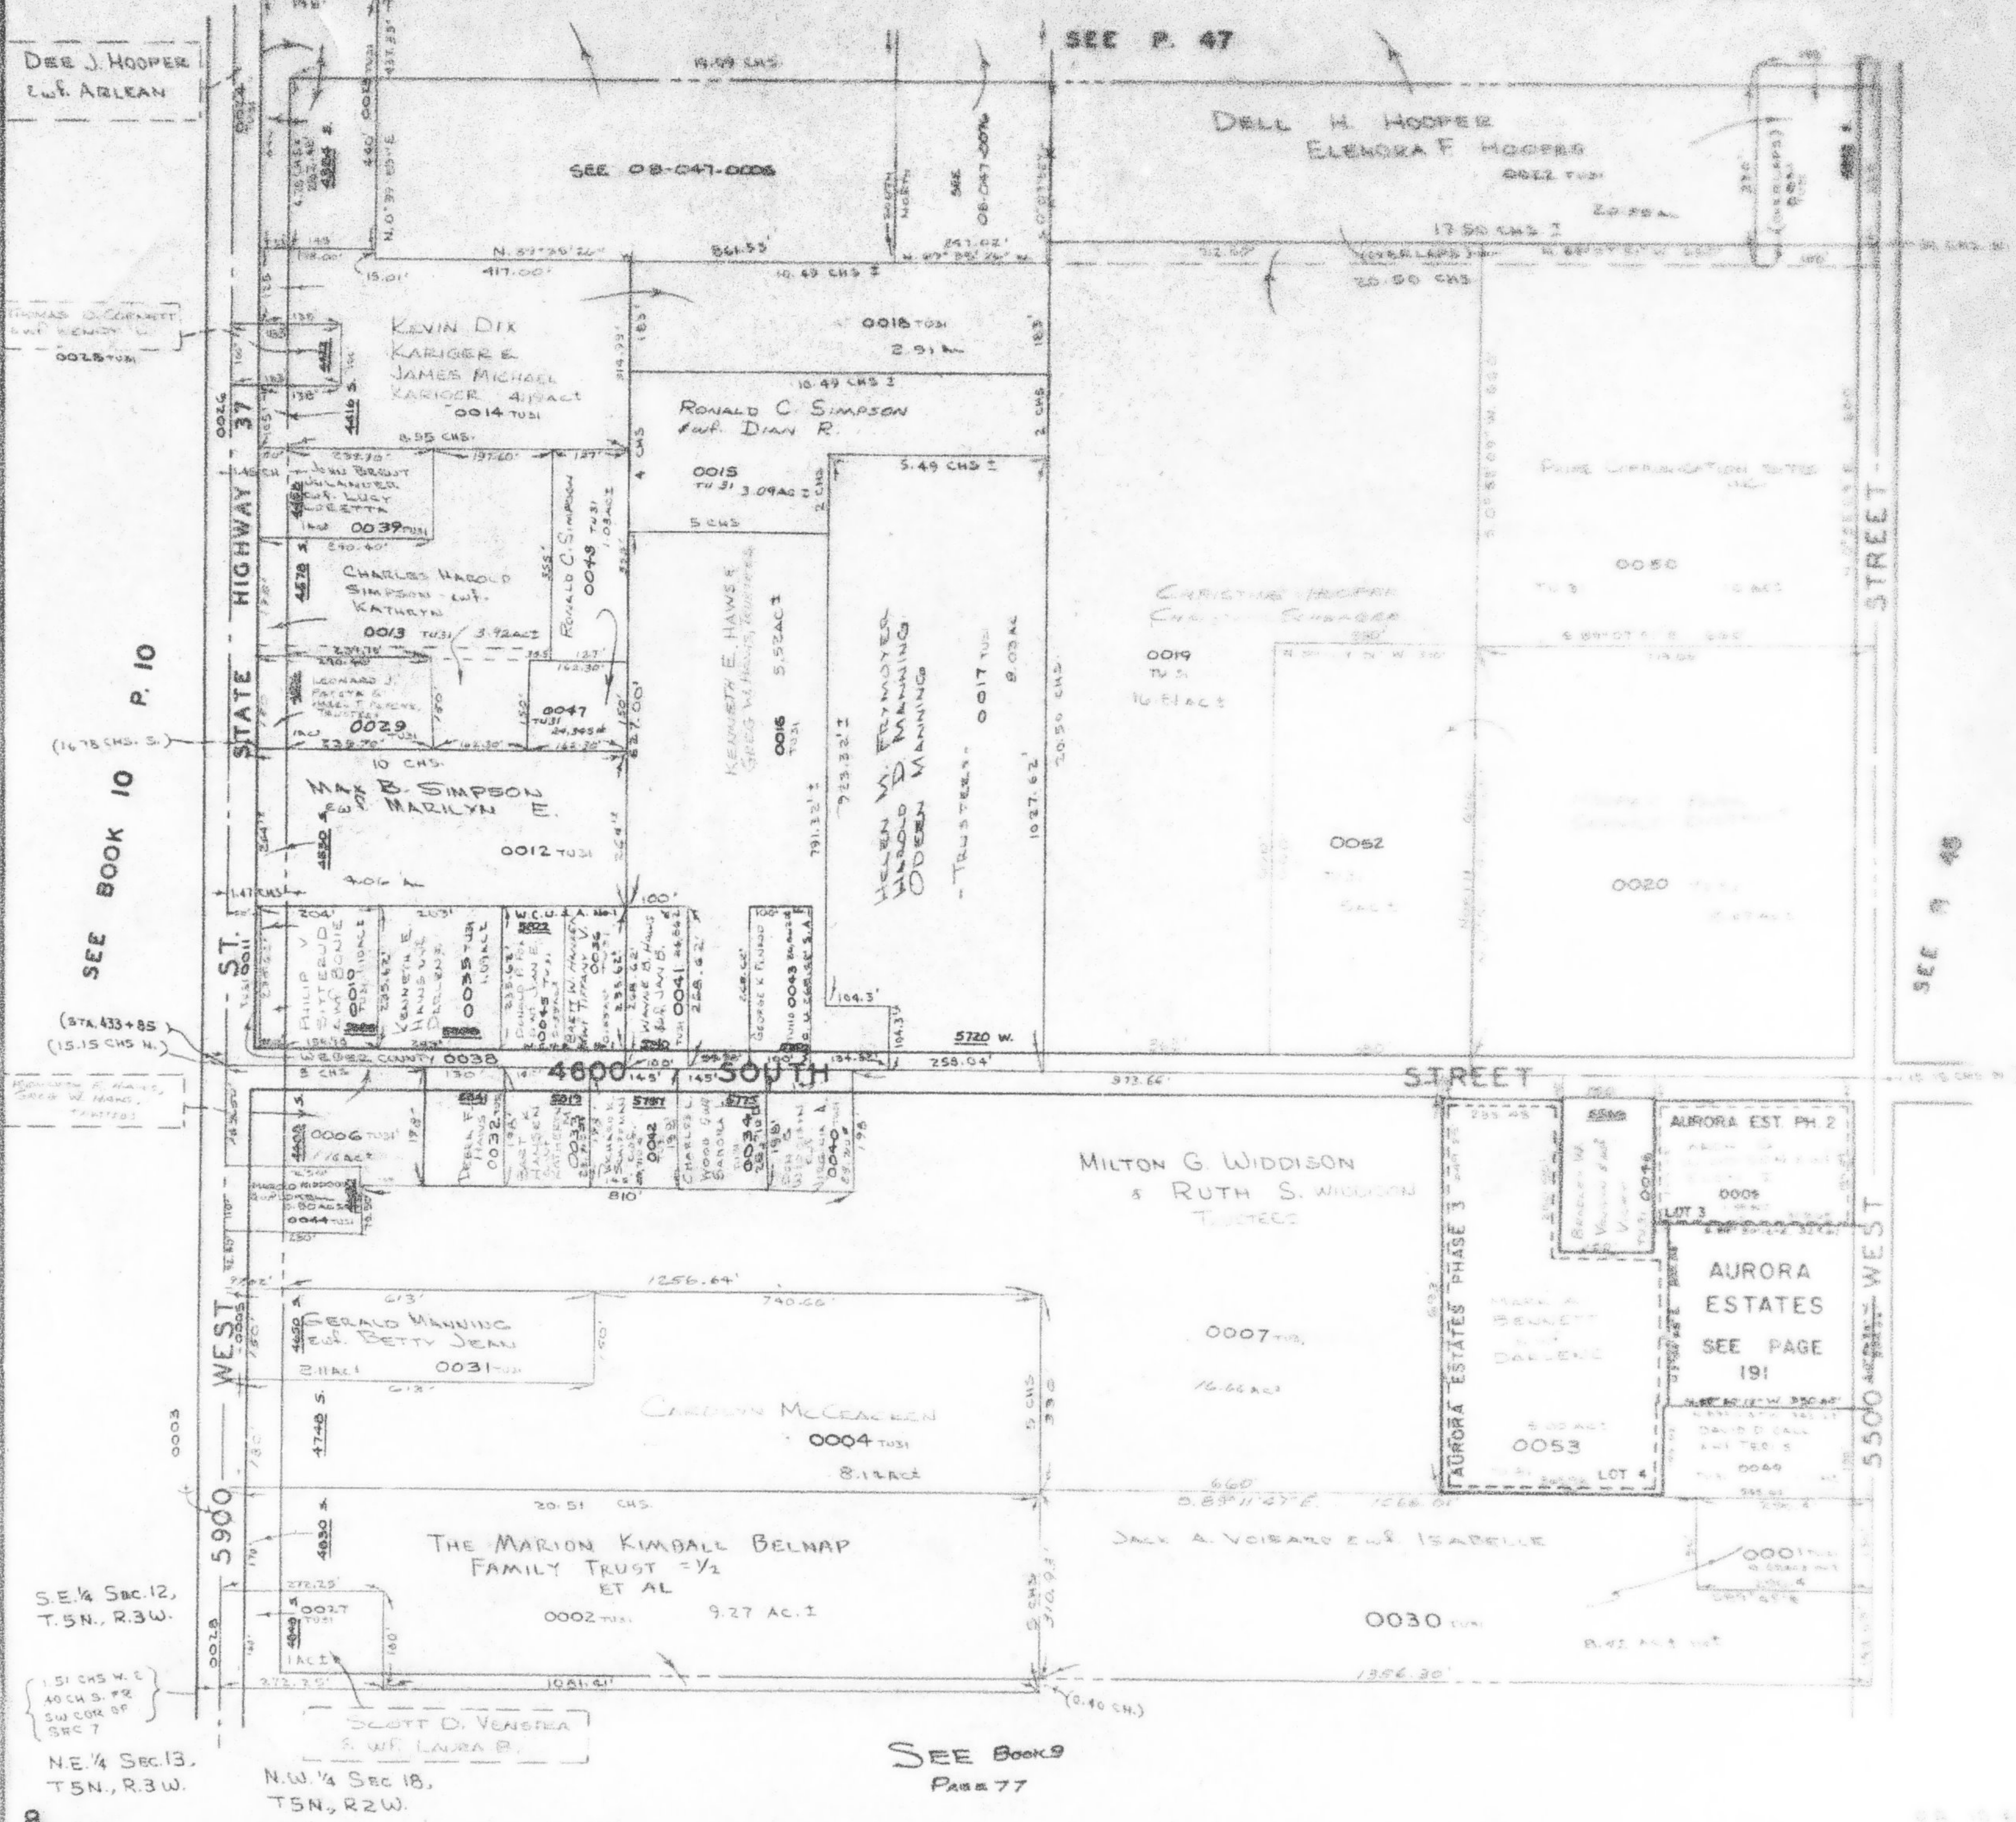

DEE J. HOOPER
L.W. ARLEAN

THOMAS O. GARNETT
L.W. KENNY

SEE P. 47

DELL H. HOOPER
ELENORA F. HOOPER

KEVIN DIX
KARIGER E.
JAMES MICHAEL
KARIGER 41/2 AC.
0014 TUSI

RONALD C. SIMPSON
L.W. DIAN R.

MAX B. SIMPSON
L.W. MARILYN E.

CHRISTINE HOOPER
L.W. SCHWABER

MILTON G. WIDDISON
& RUTH S. WIDDISON
TRUSTEES

AURORA ESTATES
SEE PAGE 191

THE MARION KIMBALL BELNAP
FAMILY TRUST - 1/2
ET AL

SCOTT D. VENSERA
L.W. LAURA B.

S.E. 1/4 SEC. 12,
T.5N., R.3W.

1.51 CHS. W. E.
40 CHS. S. R.
SW COR. OF
SEC. 7

N.E. 1/4 SEC. 13,
T.5N., R.3W.

N.W. 1/4 SEC. 18,
T.5N., R.2W.

SEE BOOK 9
PAGE 77