

SW 1/4  
SECTION 7, T5N, R2W, S.L.B. & M.

IN HOOPER CITY  
SCALE 1"=200'

TAXING UNIT: 31

SEE PAGE 47

HOOPER EST. NO. 3  
SEE PAGE 228

HOOPER EST. NO. 4  
SEE PAGE 230

WOODIES' PLACE  
STERLING L ROBERTS & WF MELANIE  
080460018  
S 89°08'29" E 642.85' 2.78 AC± LOT 1

STERLING L ROBERTS & WF MELANIE  
080460057  
191 SO.FT. ±

RONALD C SIMPSON & J DIAN SIMPSON  
080460015  
3.09 AC±  
5 CHS

DAN TREASE &  
NEDRA S TREASE=2/3  
RENEE N SCHWAGER = 1/3  
080460019  
16.81 AC±

STUDIO CITY LLC  
080460050  
10.00AC±

KENNETH E HAWS & GREG W HAWS TR  
080460016  
5.52 AC±


KELLY WEHRMAN  
KELLY ANN WEHRMAN  
080460017  
7.48 AC±

HOOPER PARK SERVICE DISTRICT  
080460052  
5 AC±

HOOPER CITY  
080460020  
10.07 ±

MAX B SIMPSON & MARILYN W SIMPSON TR  
080460012  
4.06 AC±

KEN HAWS SUBDIVISION  
SEE PAGE 380

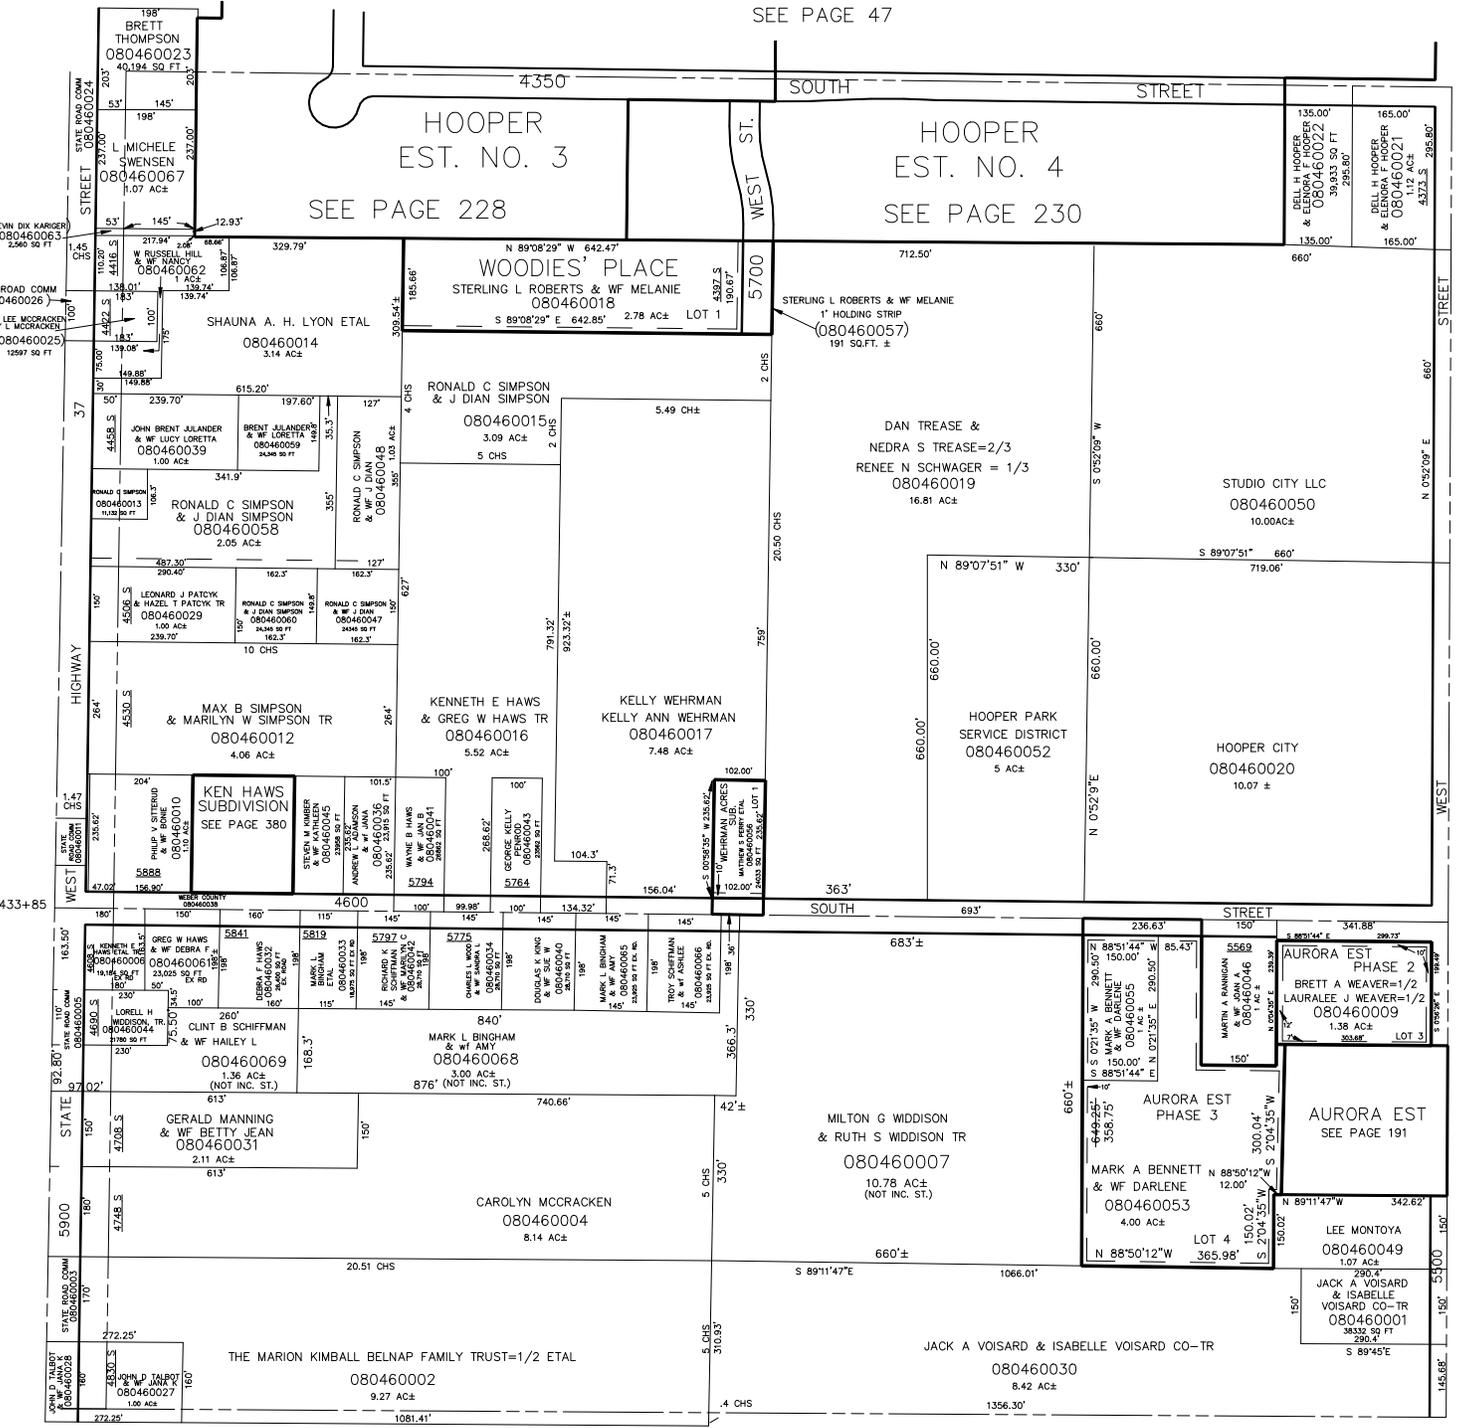

SEE BK 10 PG 10

SEE PAGE 45

SEE BK 9 PG 77