

NW 1/4
SECTION 7, T.5N., R.2W., S.L.B. & M.

IN WEBER COUNTY

TAXING UNIT: 31


SCALE 1"=200'

SEE PAGE 42

SEE BK 10 PG 8

SEE PAGE 43

8

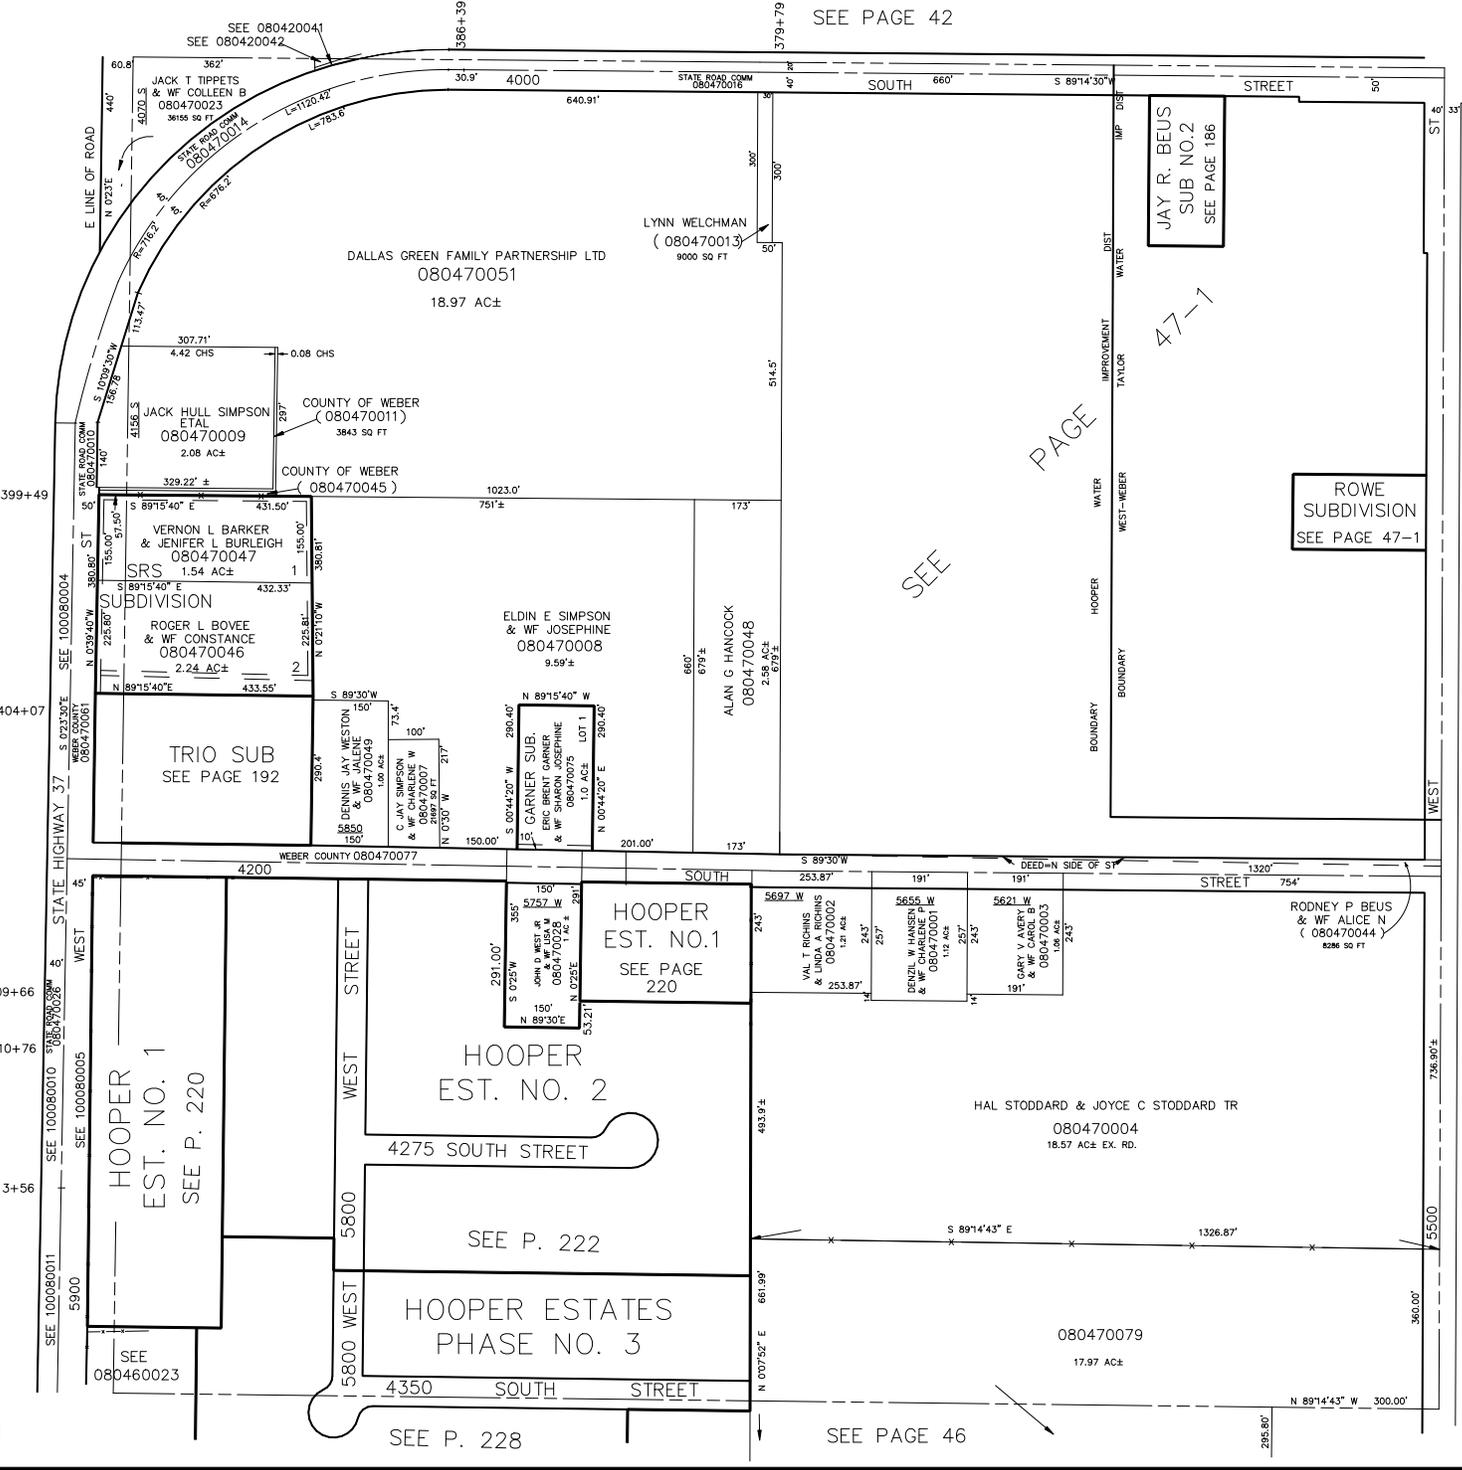

PAGE 47-1

SEE

ROWE
SUBDIVISION
SEE PAGE 47-1

HOOPER
EST. NO. 1
SEE PAGE
220

HOOPER
EST. NO. 2

SEE P. 222
HOOPER ESTATES
PHASE NO. 3

SEE PAGE 46

JAY R. BEUS
SUB NO. 2
SEE PAGE 186

RODNEY P BEUS
& WF ALICE N
(080470044)
8286 SQ FT

HAL STODDARD & JOYCE C STODDARD TR
080470004
18.57 AC± EX. RD.

080470079
17.97 AC±

DALLAS GREEN FAMILY PARTNERSHIP LTD
080470051
18.97 AC±

JACK HULL SIMPSON
ETAL
080470009
2.08 AC±

VERNON L BARKER
& JENIFER L BURLLEIGH
080470047
1.54 AC±

ROGER L BOVEE
& WF CONSTANCE
080470046
2.24 AC±

ELDIN E SIMPSON
& WF JOSEPHINE
080470008
9.59±

ALAN G HANCOCK
080470048
2.58 AC±
679±

CARNER SUB
ERIC BRENT CARNER
& WF SHARON JOSEPHINE
080470075
1.0 AC± LOT 1

DENNIS JAY WESTON
& WF JALEEN
080470049
1.00 AC±

C JAY SIMPSON
& WF CHARLENE W
080470077
2.907 AC±

HOOPER
EST. NO. 1
SEE P. 220

SEE
080460023

SEE P. 228

SEE PAGE 42