

SECTION 8, T.5N., R.2W., S.L.B. & M.

IN WEST HAVEN CITY

SCALE 1"=400'

TAXING UNIT: 278, 291, 324


SEE PAGE 37

NE 1/4 OF NE 1/4
SEE PAGE 49

SEE PAGE 43

SEE PAGE 45

SEE PAGE 50

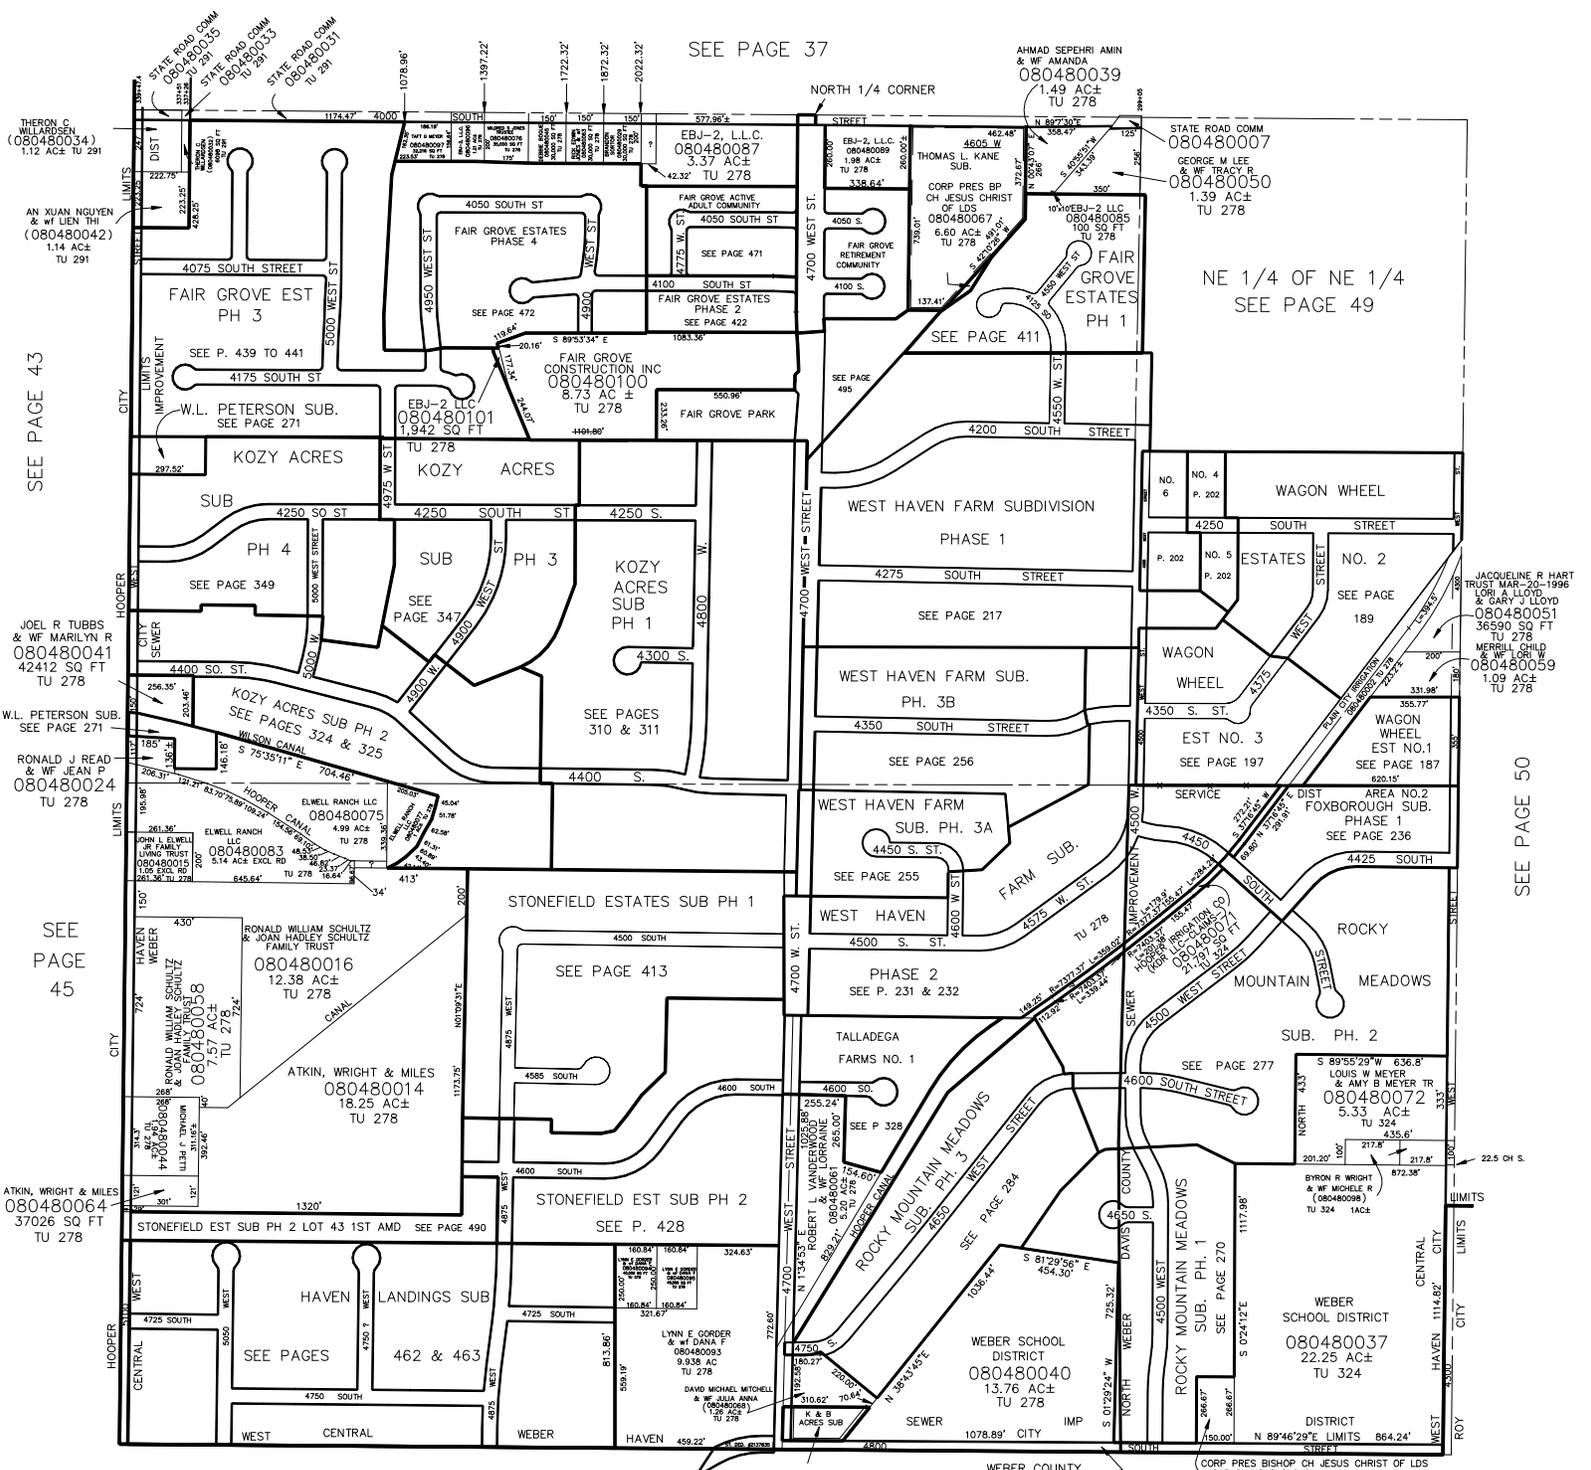

THORON C WILLARDSEN (080480034) 1.12 AC± TU 291
AN XUAN NGUYEN (080480042) 1.14 AC± TU 291

JOEL R TUBBS & WF MARILYN R (080480041) 42412 SQ FT TU 278

RONALD J READ & WF JEAN P (080480024) TU 278

ATKIN, WRIGHT & MILES (080480064) 37026 SQ FT TU 278

AHMAD SEPEHRI AMIN & WF AMANDA (080480039) 1.49 AC± TU 278

STATE ROAD COMM (080480007) GEORGE M LEE (080480050) 1.39 AC± TU 278

EBJ-2, L.L.C. (080480087) 3.37 AC± TU 278

FAIR GROVE CONSTRUCTION INC (080480100) 8.73 AC± TU 278

EBJ-2 LLC (080480101) 1.942 SQ FT TU 278

RONALD WILLIAM SCHULTZ & JOAN HADLEY SCHULTZ FAMILY TRUST (080480016) 12.38 AC± TU 278

ATKIN, WRIGHT & MILES (080480014) 18.25 AC± TU 278

LYNN E GORDON & WF DIANA F (080480093) 9.938 AC TU 278

DAVID MICHAEL MITCHELL & WF JESSA ANNA (080480088) 1.31 AC± TU 278

DAVID MICHAEL MITCHELL & WF JESSA ANNA (080480075) 40125 SQ FT TU 278

WEBER SCHOOL DISTRICT (080480040) 13.76 AC± TU 278

ROCKY MOUNTAIN MEADOWS SUB. PH. 1 (080480072) 5.33 AC± TU 324

WEBER SCHOOL DISTRICT (080480037) 22.25 AC± TU 324

CORP PRES BISHOP CH JESUS CHRIST OF LDS (080480069) 40,001 SQ FT TU 324

JACQUELINE R HART TRUST MAR 30-1996 (080480051) 36590 SQ FT TU 278
MERRILL CHILD (080480059) 1.09 AC± TU 278