

SECTION 8, T.5N., R.2W., S.L.B. & M.

IN WEST HAVEN CITY

SCALE 1"=400'

TAXING UNIT: 278, 291, 324

48

SEE PAGE 37

AHMAD SEPEHRI-AMIN
& SARA NAGHASHZARGARAN
REVOCABLE LIVING TRUST
080480039
TU 278

080480007

WEST HAVEN CITY
080480117
1.39 AC±
TU 278

NE 1/4 OF NE 1/4
SEE PAGE 49

UTAH DEPARTMENT
OF TRANSPORTATION
(080480114)
0.90 AC± TU 291

ANDY XUAN NGUYEN
& WF LINDSAY TH
(080480042)
1.14 AC±
TU 291

SEE PAGE 43

JOEL & MARILYN
TUBBS TRUST
080480041
42412 SQ FT
TU 278

W.L. PETERSON SUB.
SEE PAGE 271
AMULEK MUSSER
080480024
TU 278


SEE
PAGE
45

MAYNARD H & HELEN M
FAMILY TRUST
080480064
37026 SQ FT
TU 278

HEATHER SAHAGUN
& DEREK KYLE MEDINA
080480051
36590 SQ FT
TU 278

MERRILL CHILD
& WF LORI H
080480059
1.09 AC±
TU 278

SEE PAGE 50

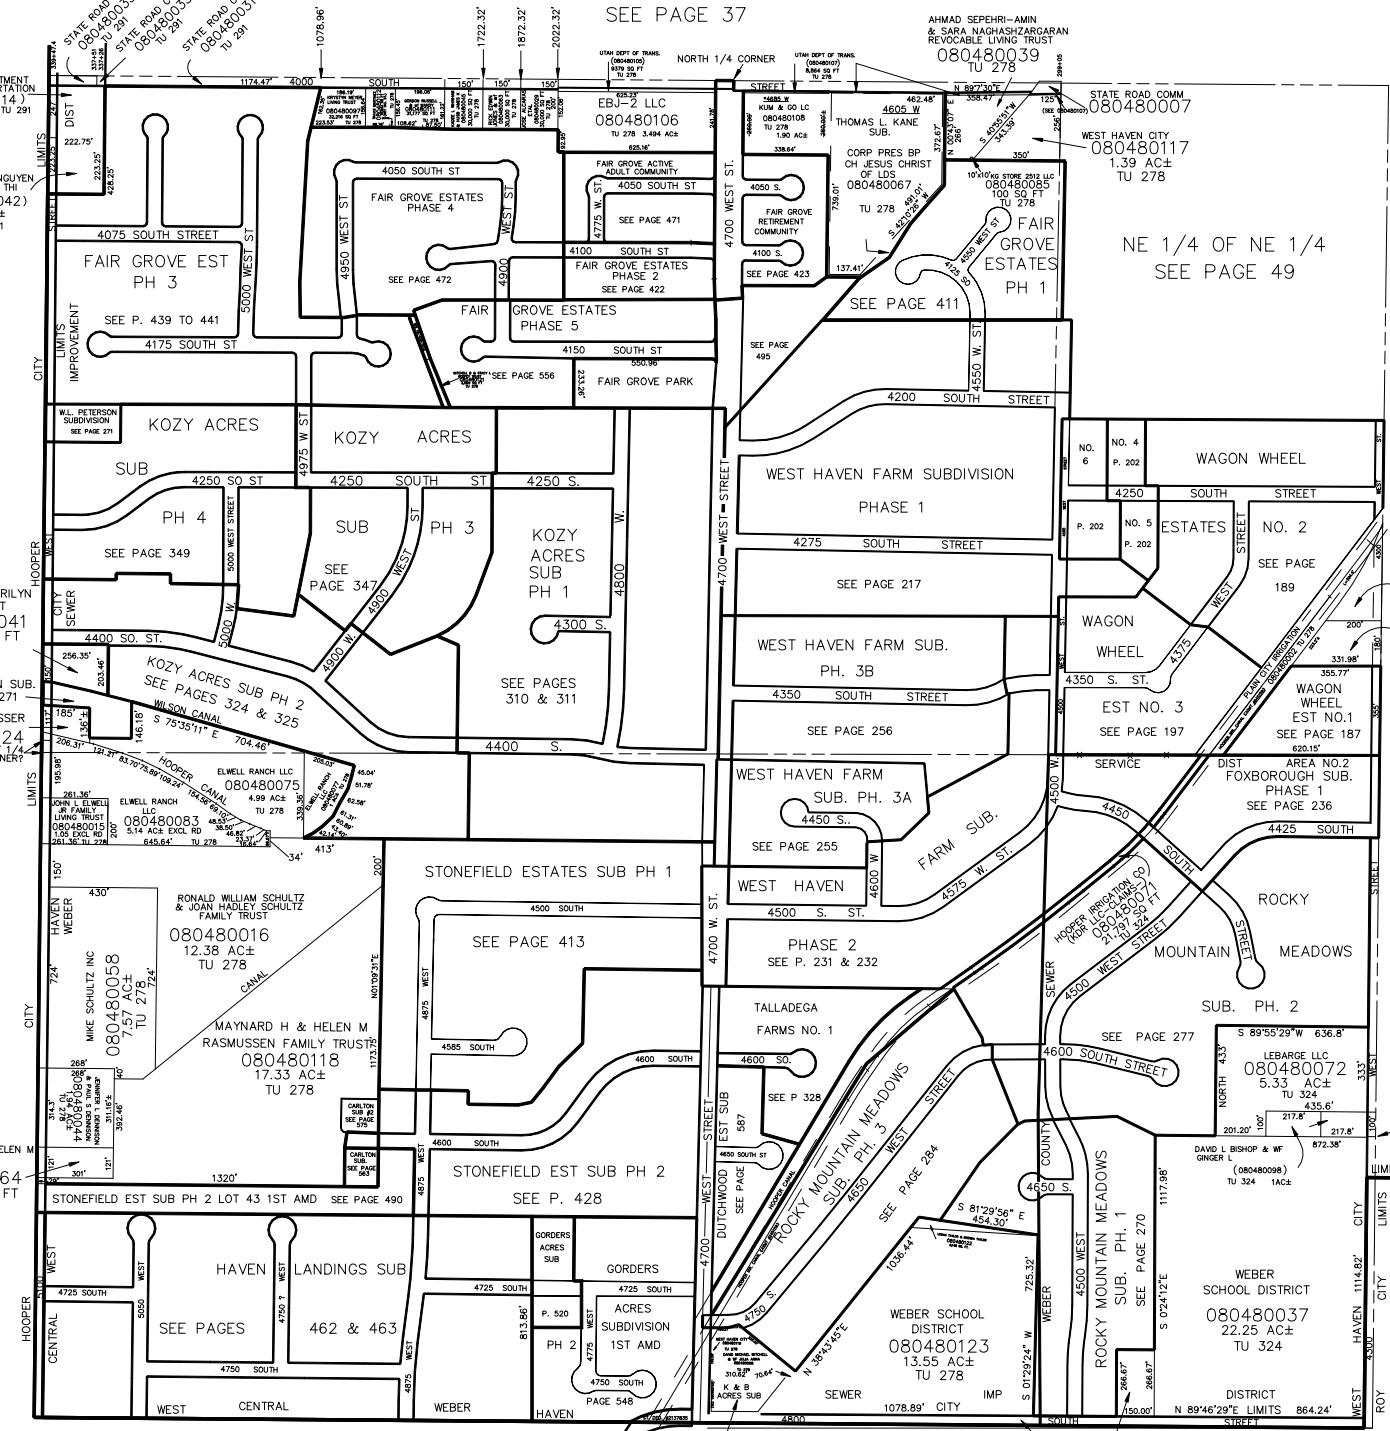

*ADDRESS AFF E#3270327

SEE BK 9 PG 75

FOR TAX PURPOSES ONLY

WEBER COUNTY
080480057

CORP PRES BISHOP CH JESUS CHRIST OF LDS
080480069
40,001 SQ FT
TU 324