

S.E. 1/4

50-2

SECTION 9, T.5N.,R.2W., S.L.B.&M.

KANESVILLE DISTRICT & ROY CITY

TAXING UNITS: 109, 188

SCALE 1" = 200'

SEE P. 50-1

SEE PAGE 50-1


PREFIX: 08-050
ALSO SEE P. 50-3 & 4

PARCEL Nos.

0007
0009 to 0011
0037 to 0040
0054
0063
0064
0066 to 0068
0079
0080
0081

LEO LUCEY & ETHELYNE S. LUCEY
CO-TRUSTEES = 1/2
SHELLEY HILL = 1/4
JUSAN SMITH = 1/4

0010
74166
43.937 AC.

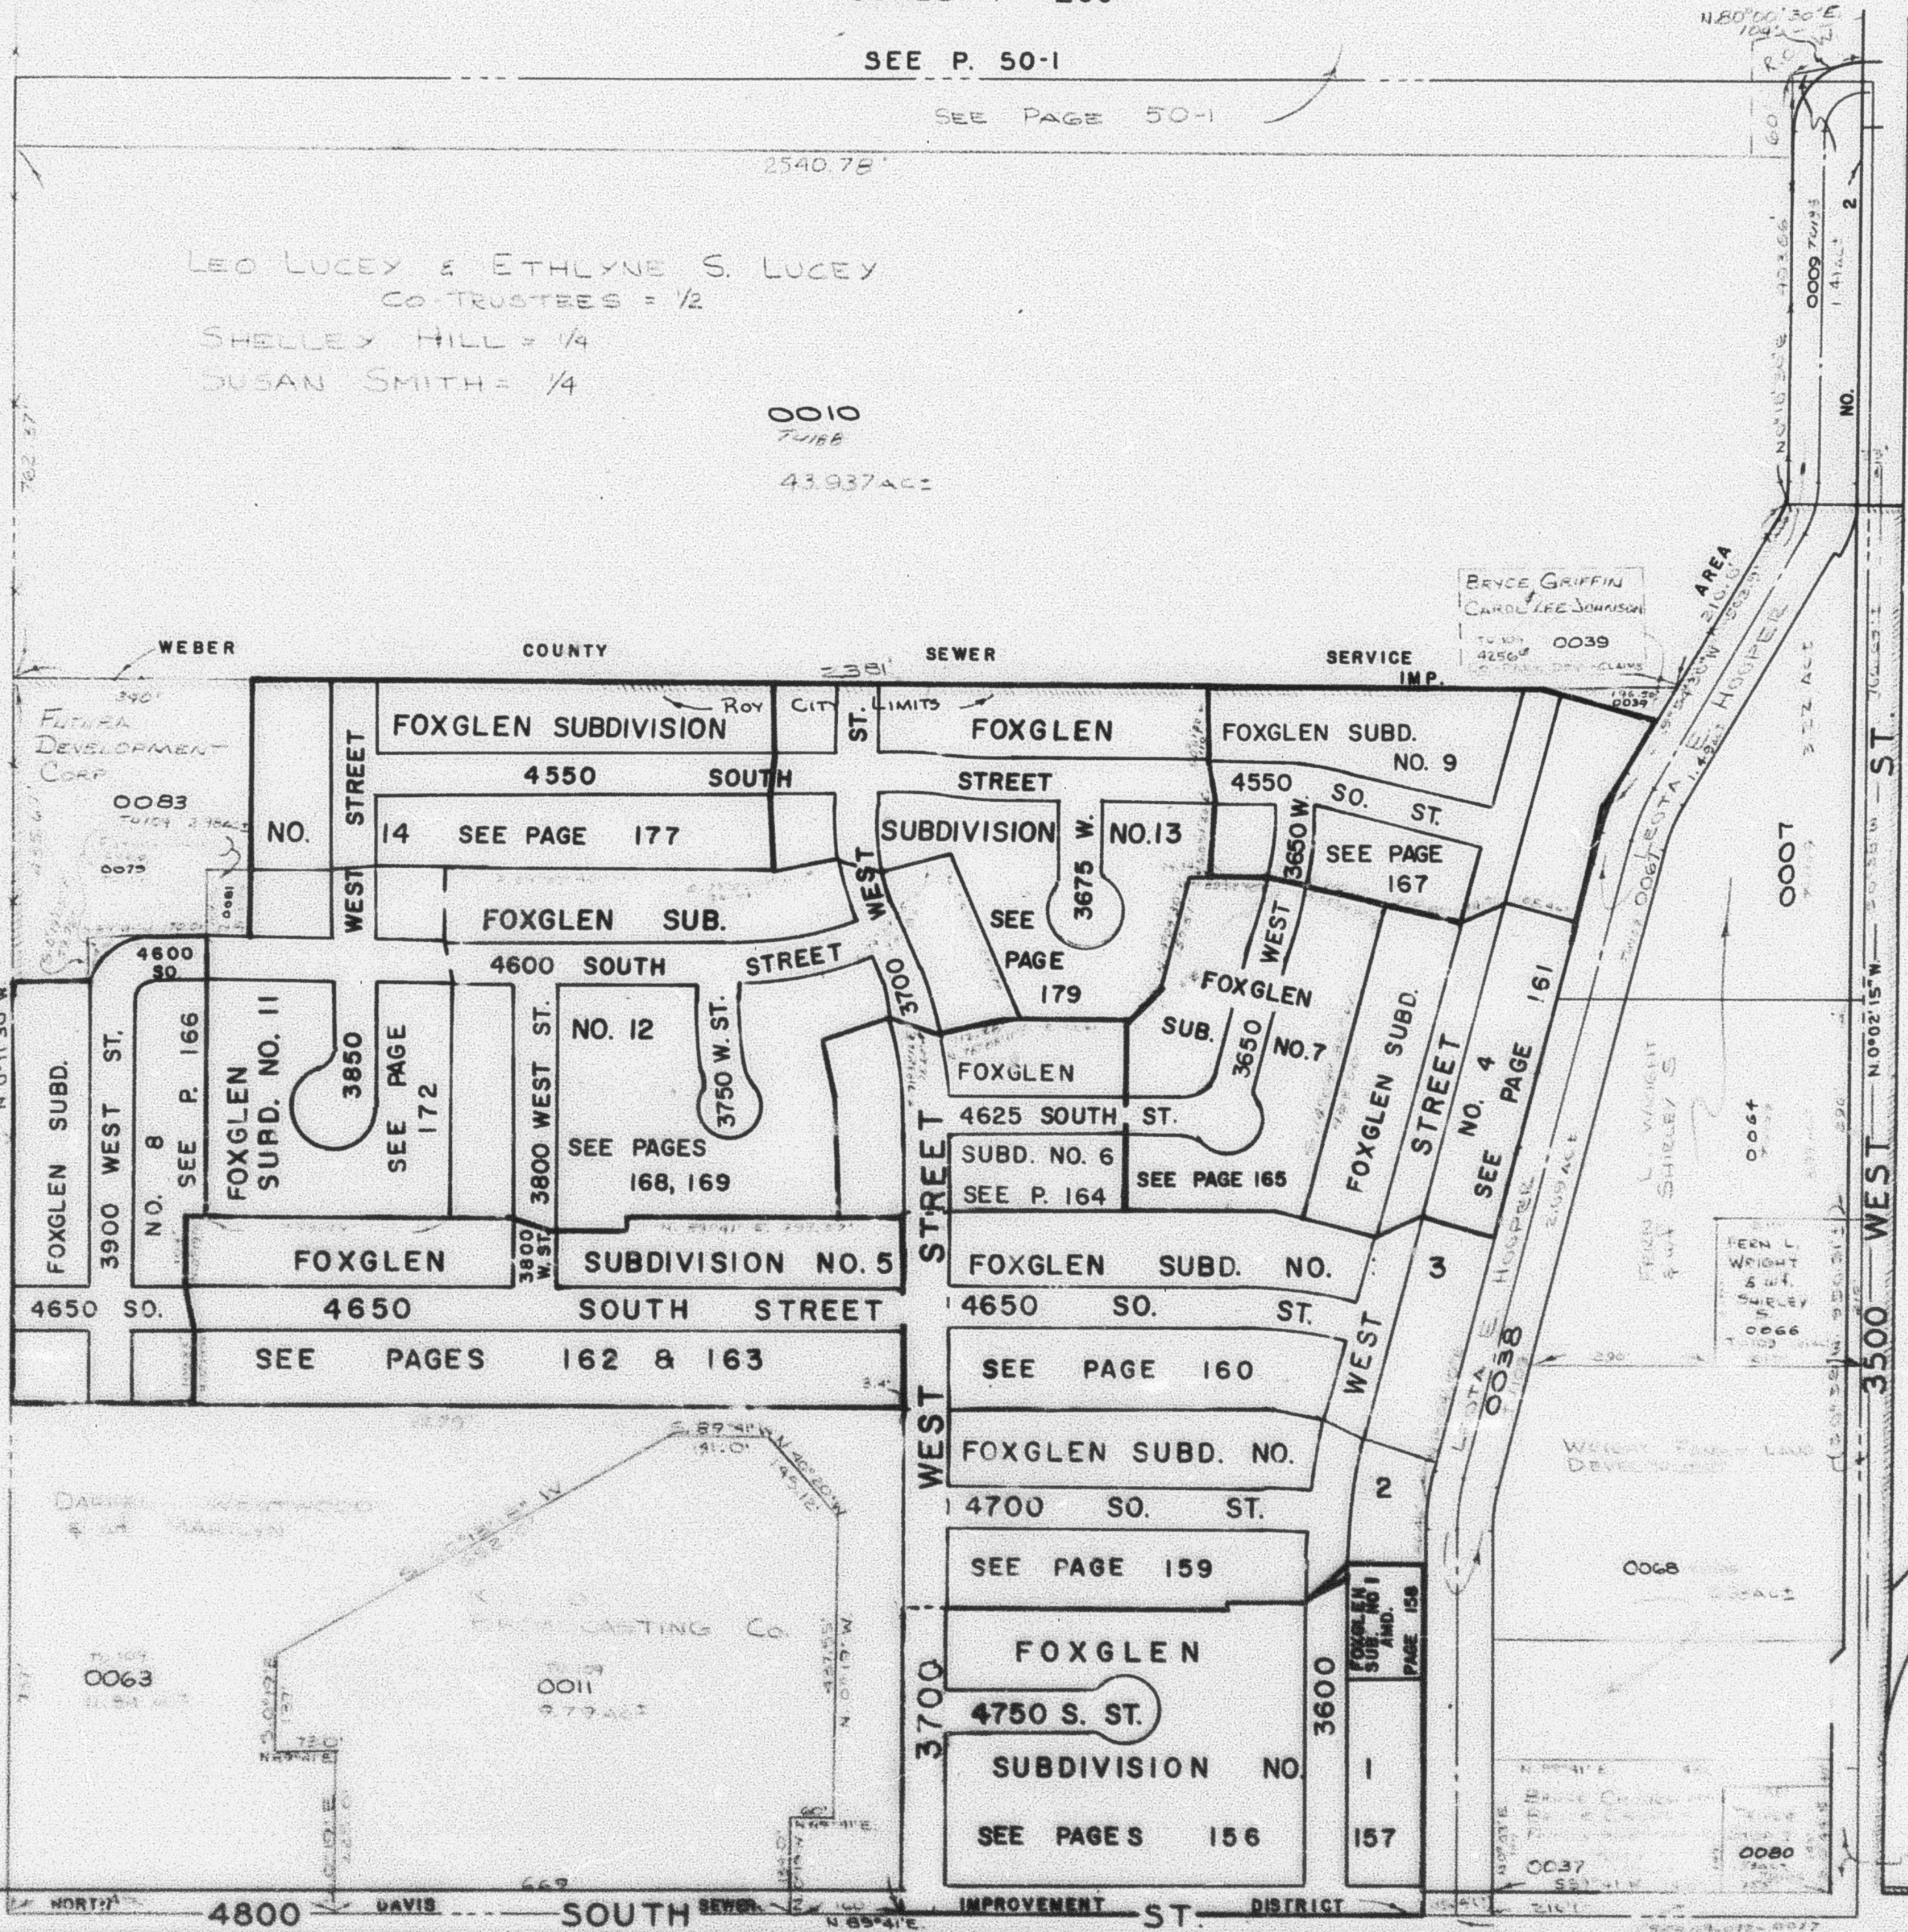

SEE P. 51-1

SEE BOOK 9, P. 72

STATE ROAD
0040

0054