

SECTION 9, T.5N.,R.2W., S.L.B.&M.

IN WEST HAVEN CITY & ROY CITY

TAXING UNITS: 40,109,287

SCALE 1" = 200'

SEE P. 50-1

SEE PAGE 50-1

PREFIX: 08-050
ALSO SEE P. 50-3 & 4

PARCEL Nos.

0007
0009 to 0011

0037 to 0040

0054

0063

0064

0066 to 0068

0079

0080

0081

LEO LUCEY & ETHLYNE S. LUCEY
CO TRUSTEES = 1/2

SHELLEY HILL = 1/4


WILL D. SMITH = 1/4

0010

TU 287

43.937 AC

SEE P. 50-3

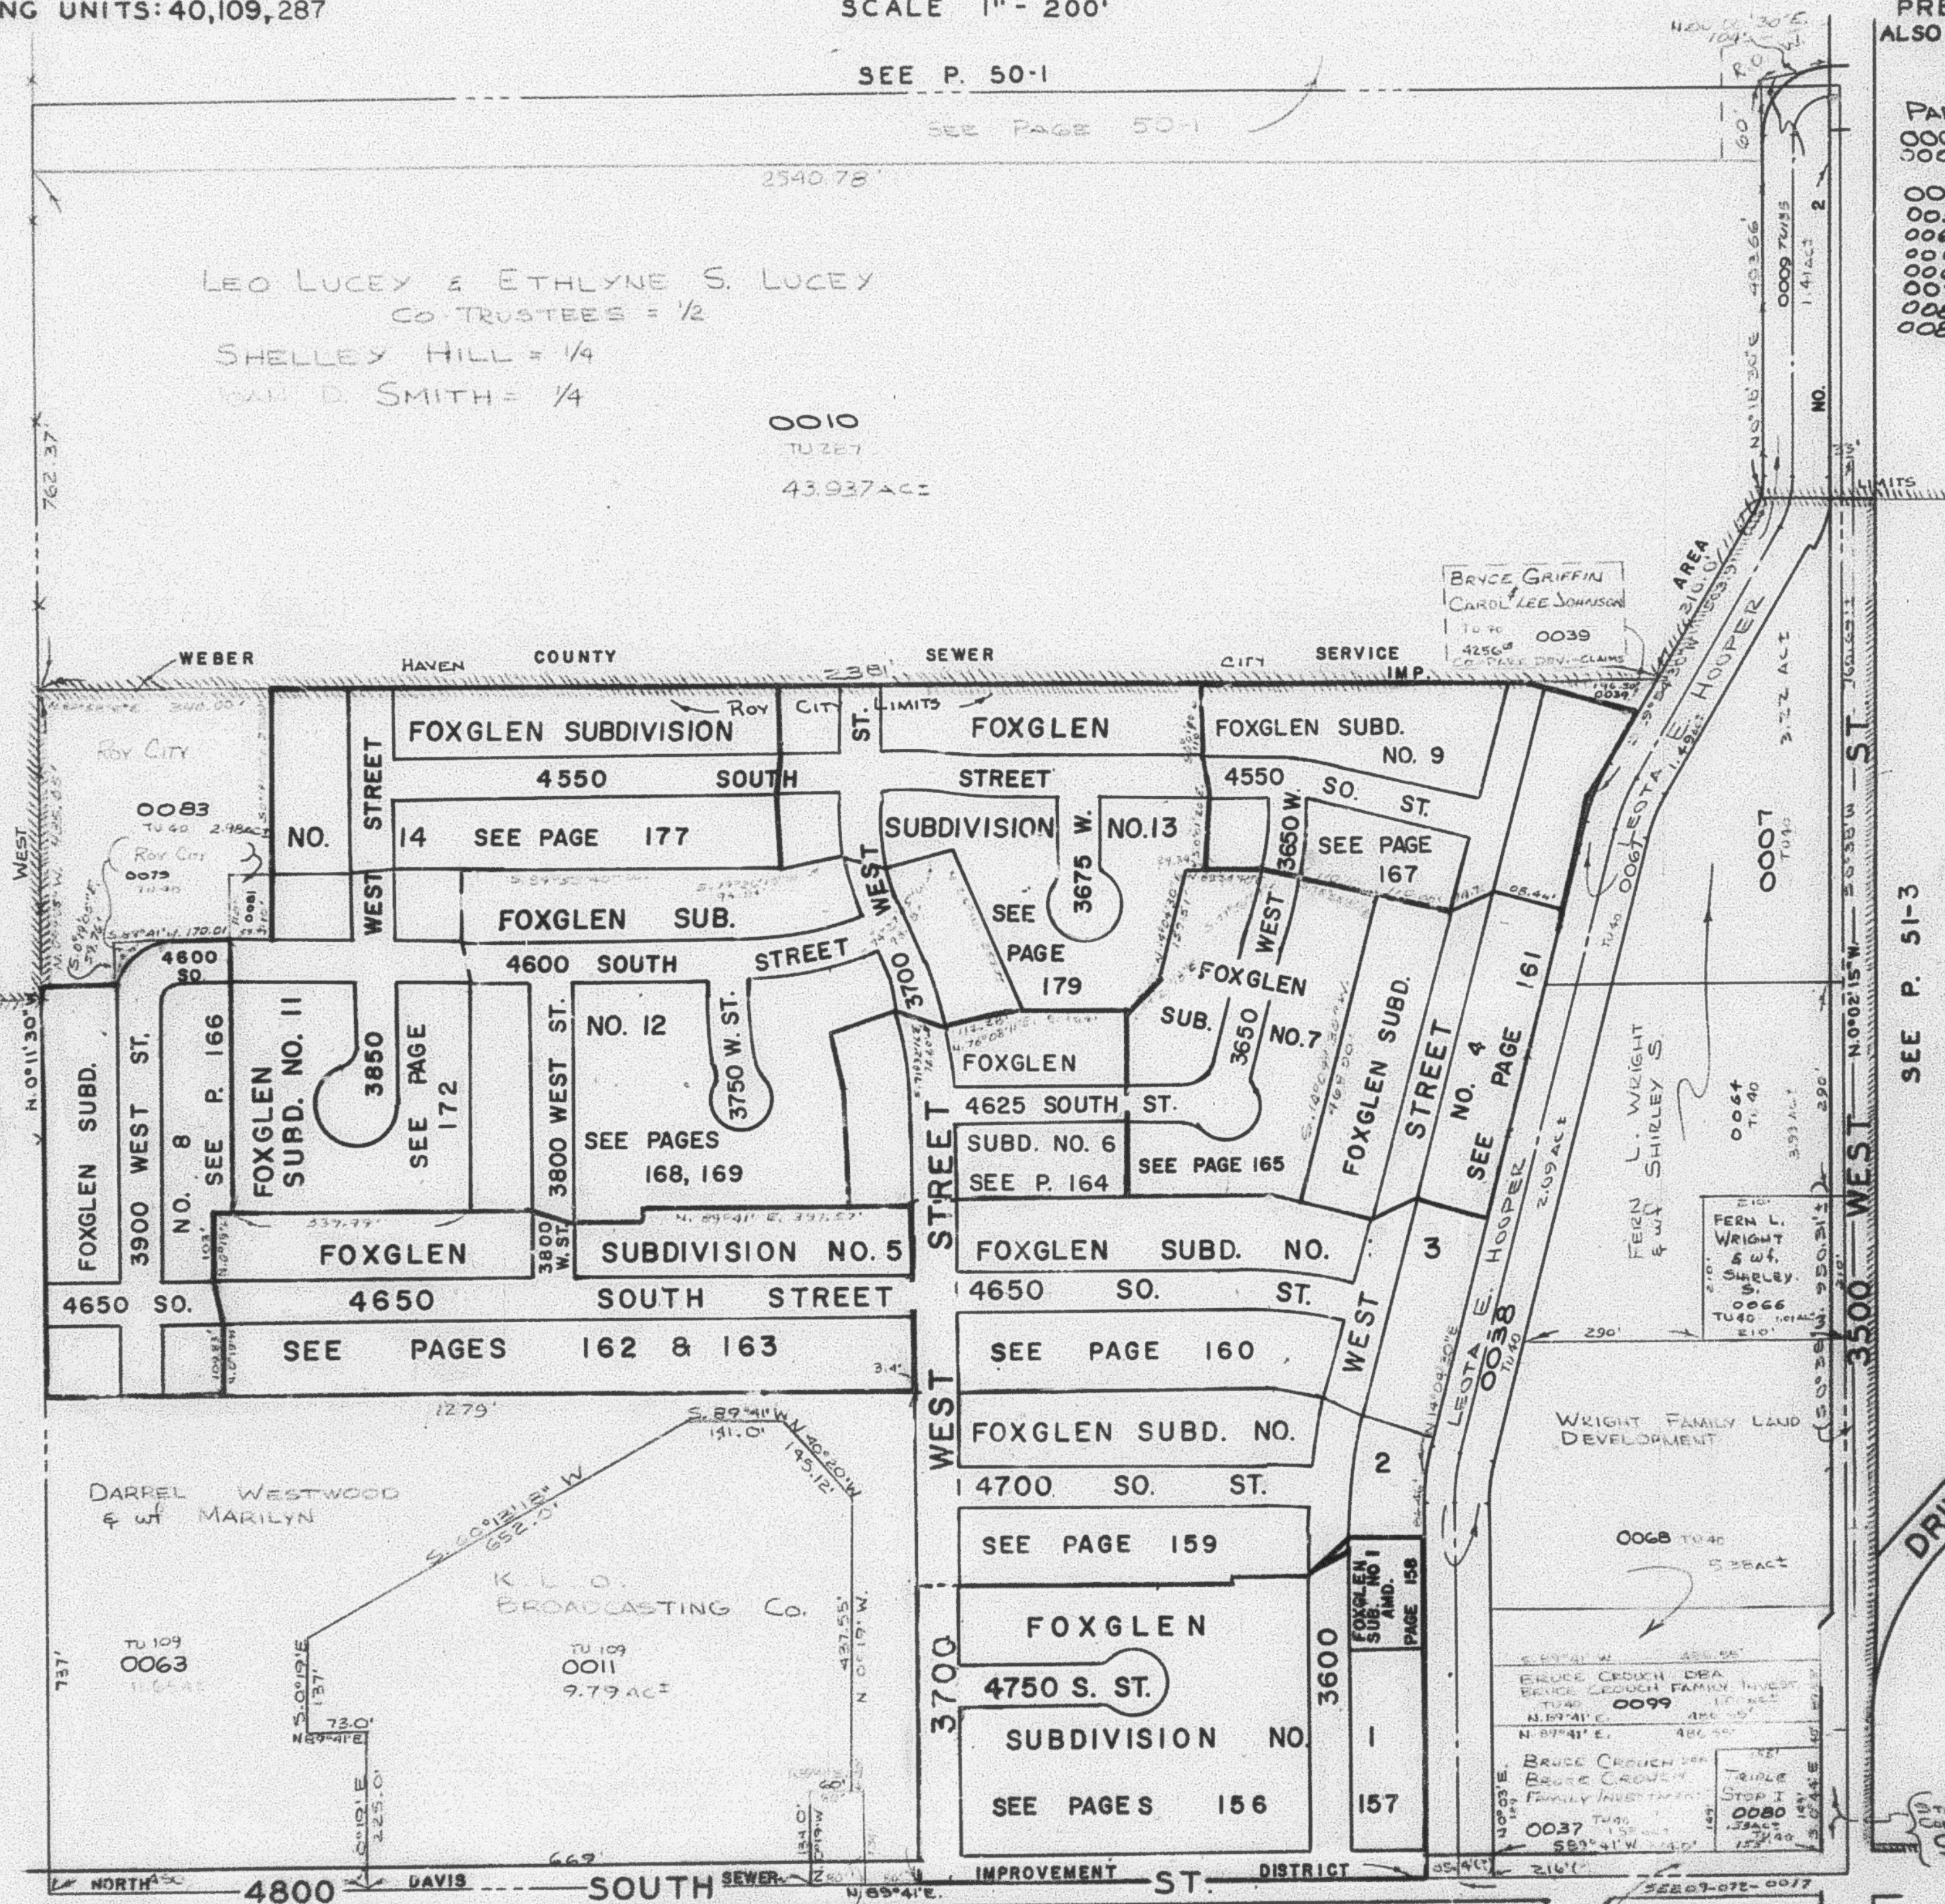

SEE P. 51-3

SEE BOOK 9, P. 72

0085