

S.E. 1/4

50-2

SECTION 9, T.5N.,R.2W., S.L.B.&M.

IN WEST HAVEN CITY & ROY CITY

TAXING UNITS: 40,109,287

SCALE 1" = 200'

SEE P. 50-1

SEE PAGE 50-1

2540.78'

ETHLYNE S. LUCEY = 1/2

SHELLEY HILL = 1/4

JOAN D SMITH = 1/4

0010

TU 287


43.937 AC

PREFIX: 08-050
ALSO SEE P. 50-3 & 4

PARCEL Nos.

0007
0009 to 0011
0037 to 0040
0054
0063
0064
0066 to 0068
0079
0080
0081, 0085
0102
01C3

SEE P. 50-3

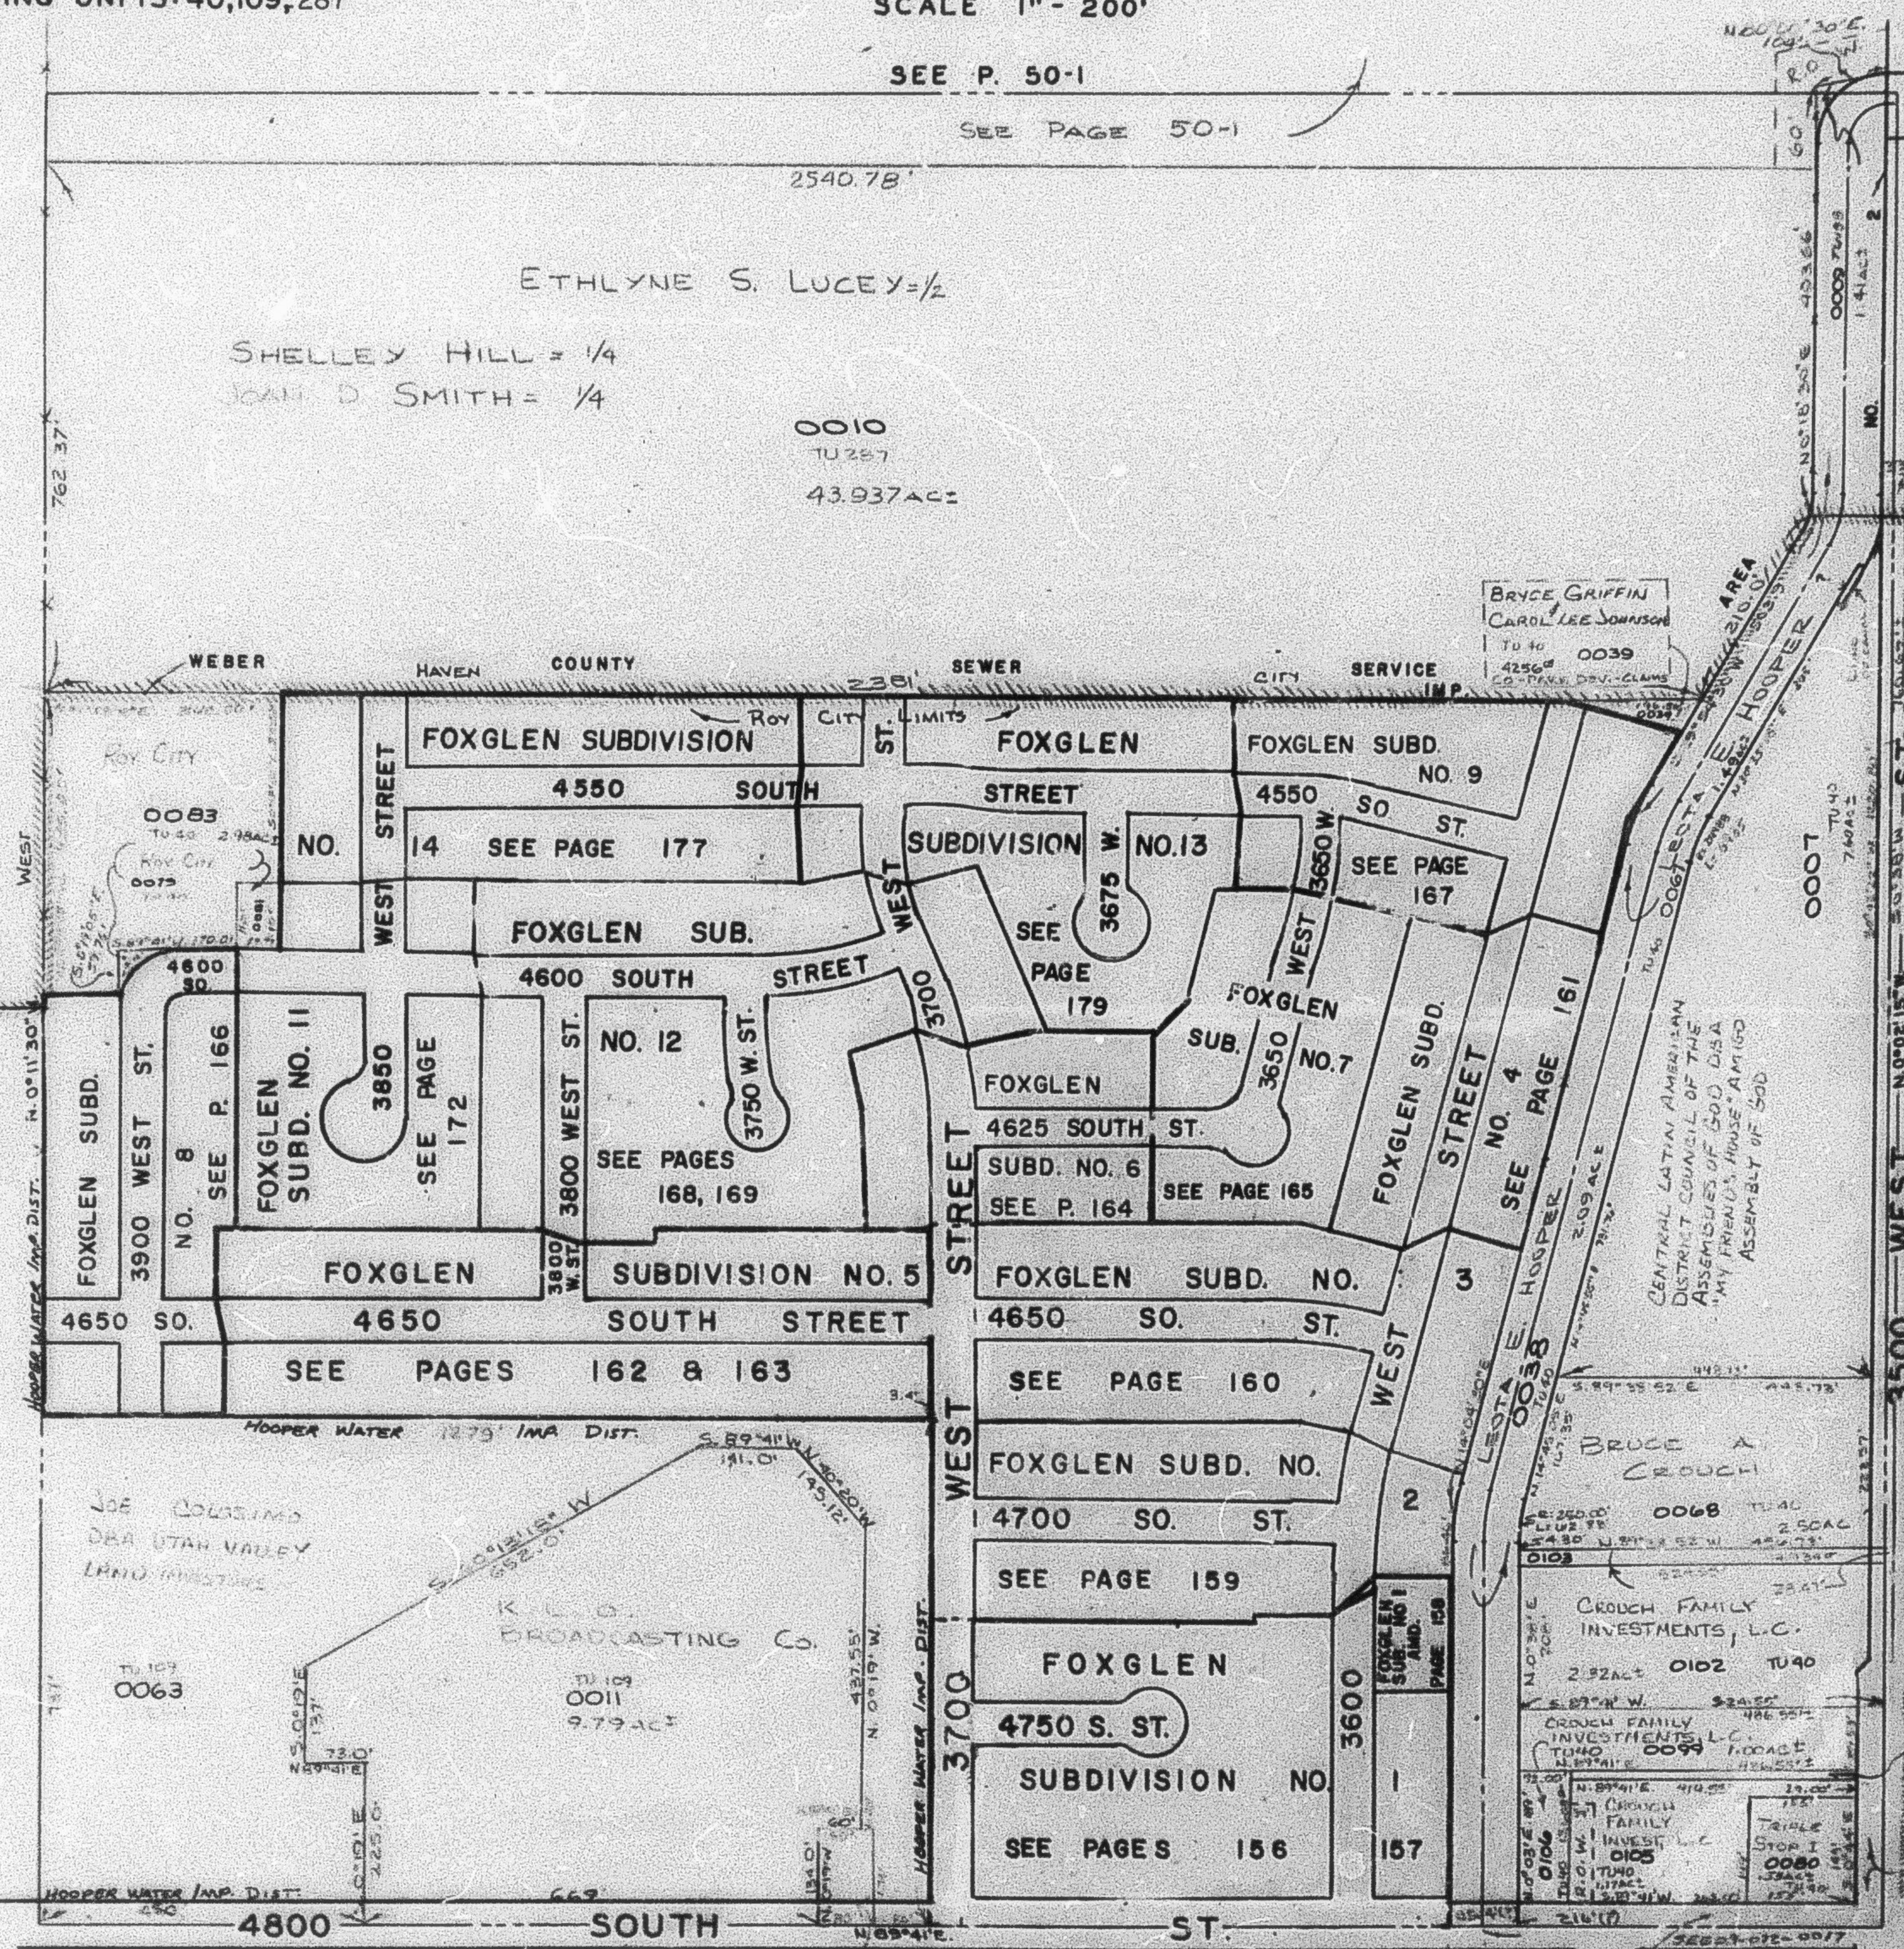

SEE P. 51-3

SEE BOOK 9, P. 72

0085
DEAN & LEE
MARRIAGE
MARRIAGE

WEST COUNTY
TU 10
0054