


NE. 1/4
SECTION 9, T.5N., R.2W., S.L.B. & M.

IN WEST HAVEN CITY

SCALE 1" = 200'

SEE PAGE 36

TAXING UNIT: 324

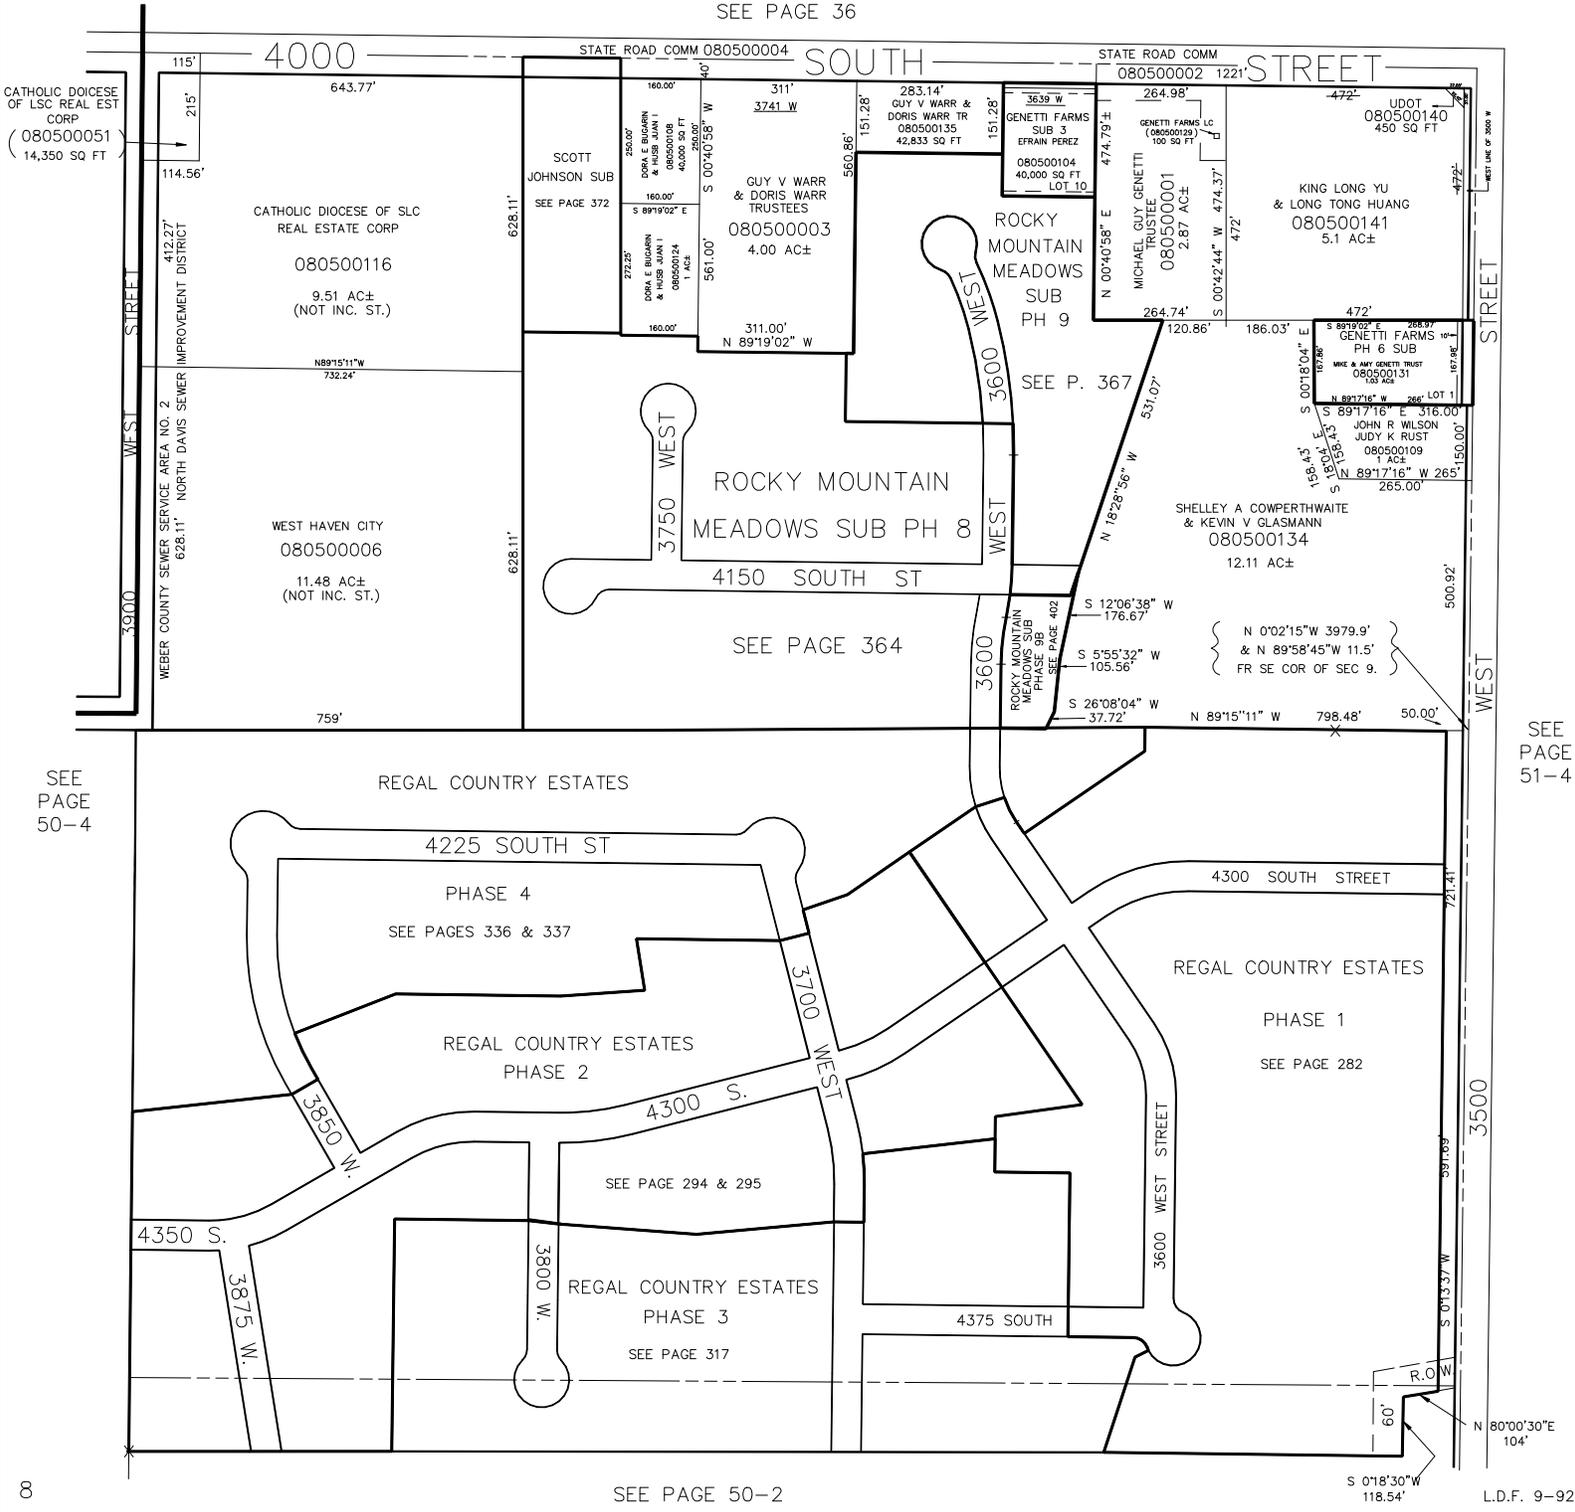

CATHOLIC DIOCESE OF LSC REAL ESTATE CORP (080500051) 14,350 SQ FT

CATHOLIC DIOCESE OF LSC REAL ESTATE CORP 080500116 9.51 AC± (NOT INC. ST.)
WEST HAVEN CITY 080500006 11.48 AC± (NOT INC. ST.)

SCOTT JOHNSON SUB SEE PAGE 372
GUY V WARR & DORIS WARR TRUSTEES 080500003 4.00 AC±
ROCKY MOUNTAIN MEADOWS SUB PH 8 4150 SOUTH ST
SEE PAGE 364

GENETTI FARMS SUB 3 080500104 40,000 SQ FT LOT 10
MICHAEL GUY GENETTI TRUSTEE 080500001 2.87 AC±
KING LONG YU & LONG TONG HUANG 080500141 5.1 AC±
SHELLEY A COWPERTHWAIT & KEVIN V GLASMANN 080500134 12.11 AC±
GENETTI FARMS PH 6 SUB
JOHN R WILSON JUDY K RUST 080500109 1.00 AC±

SEE PAGE 50-4

SEE PAGE 51-4