

S.E. 1/4  
SECTION 9, T.5N., R. 2W., S.L.B. & M.

IN WEST HAVEN CITY & ROY CITY

TAXING UNIT: 40, 86, 324, 313, 391

SCALE 1" = 200'

SEE PAGE 50-1

SEE PAGE 50-1

ROY CITY  
080500079  
TU 287  
ROY CITY  
080500081  
TU 287  
GUY L LOOMIS  
& wf  
MELLANY L  
080500085  
8,080 SQ FT  
TU 313

SEE PAGE  
50-3


UNITED STATES  
OF AMERICA  
080500009  
1.41 AC±  
TU 324

SEE PAGE  
51-3

WDMULTIPROPERTIES  
77 LLC 30% ETAL  
080500007  
7.60 AC±  
448.73' TU 86  
ROY WATER CONS DIST  
CENTRAL

STATE ROAD COMM  
{080500040}  
TU 40

WEBER COUNTY  
{080500054}  
TU 40

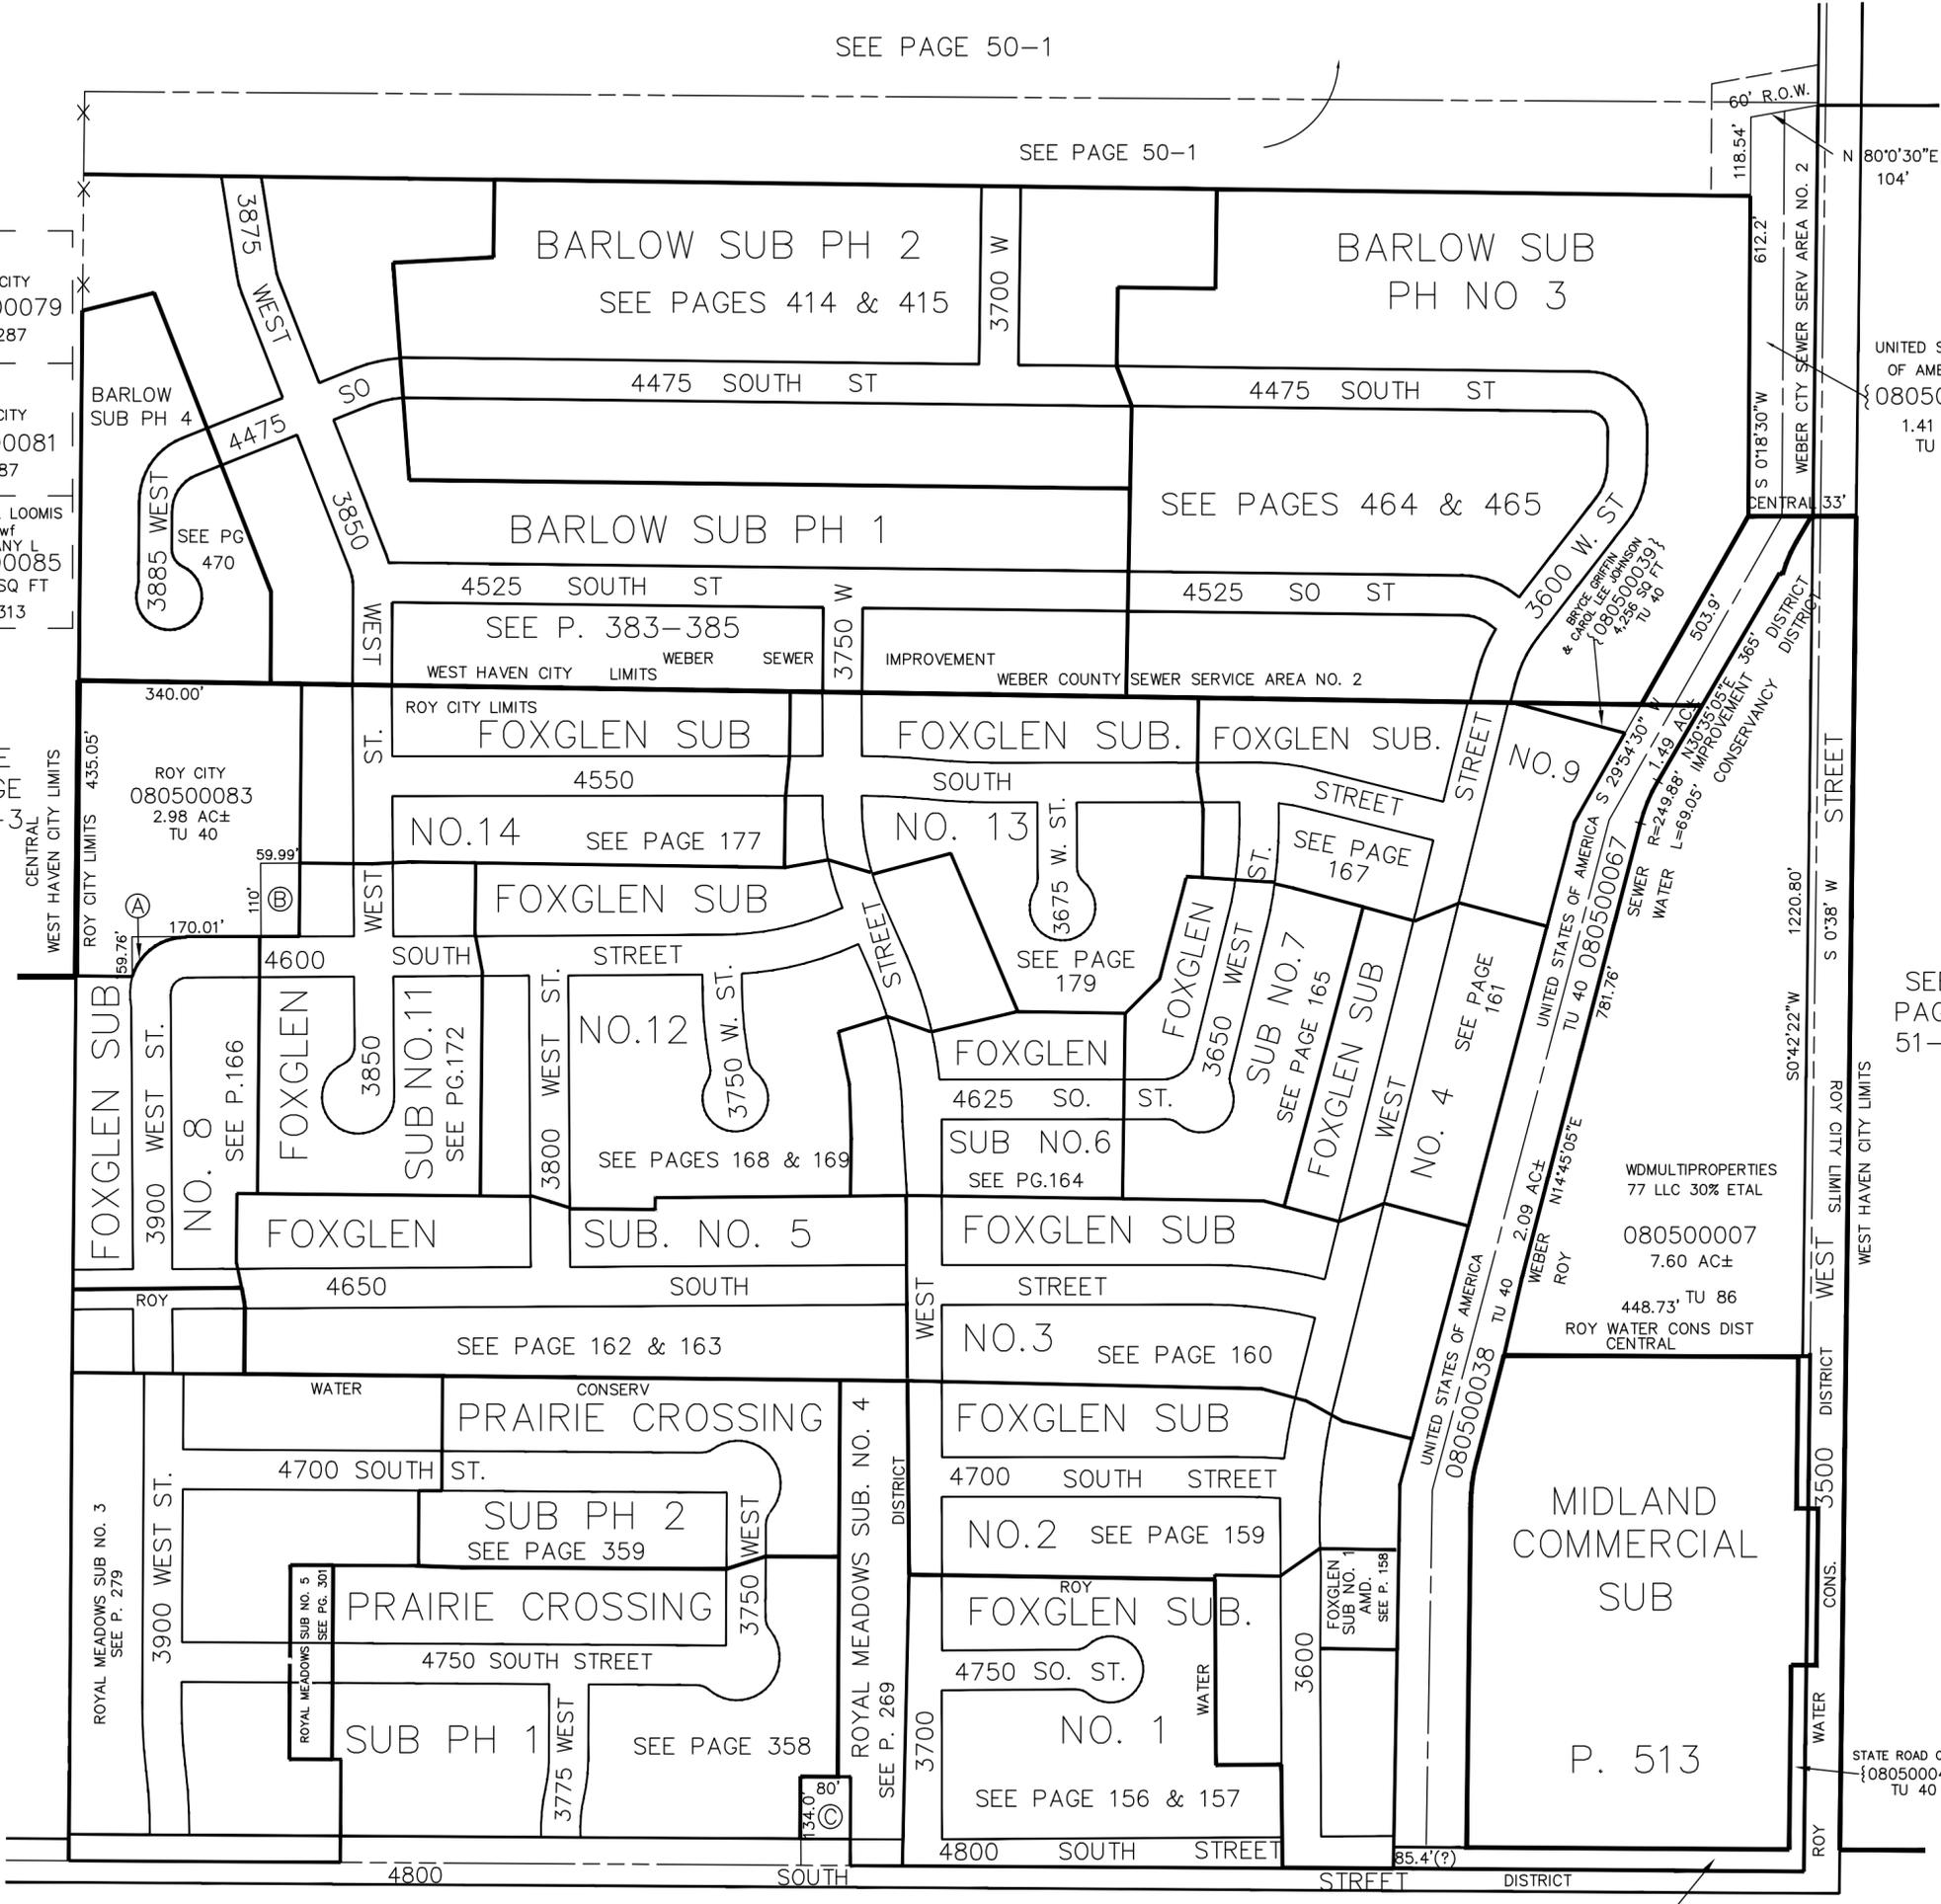

SEE BOOK 9, PAGE 72