

N.W. 1/4  
SECTION 9, T.5N., R.2W., S.L.B. & M.

IN WEST HAVEN CITY

SCALE 1" = 200'

SEE PAGE 35

TAXING UNIT: 278, 324

FOR IRRIGATION  
ESMT. SEE DED.  
PLAT. 1

WEBER COUNTY  
{080500090}  
1,476 SQ FT  
TU 278

UDOT  
080500142  
10,312 SQ FT  
TU 278

STATE ROAD COMM  
{080500035}  
TU 278

MARTY D SMITH  
{080500100}  
40,084 SQ FT  
TU 278


RANDAL L CHILD  
& WF DEANNA H  
{080500033}  
TU 278

WEBER COUNTY  
{080500048}  
TU 278

SEE PAGE 49

AARON S PONTIUS  
& WF JEANNETTE  
{080500045}  
27,588 SQ FT

SEE PAGE 48

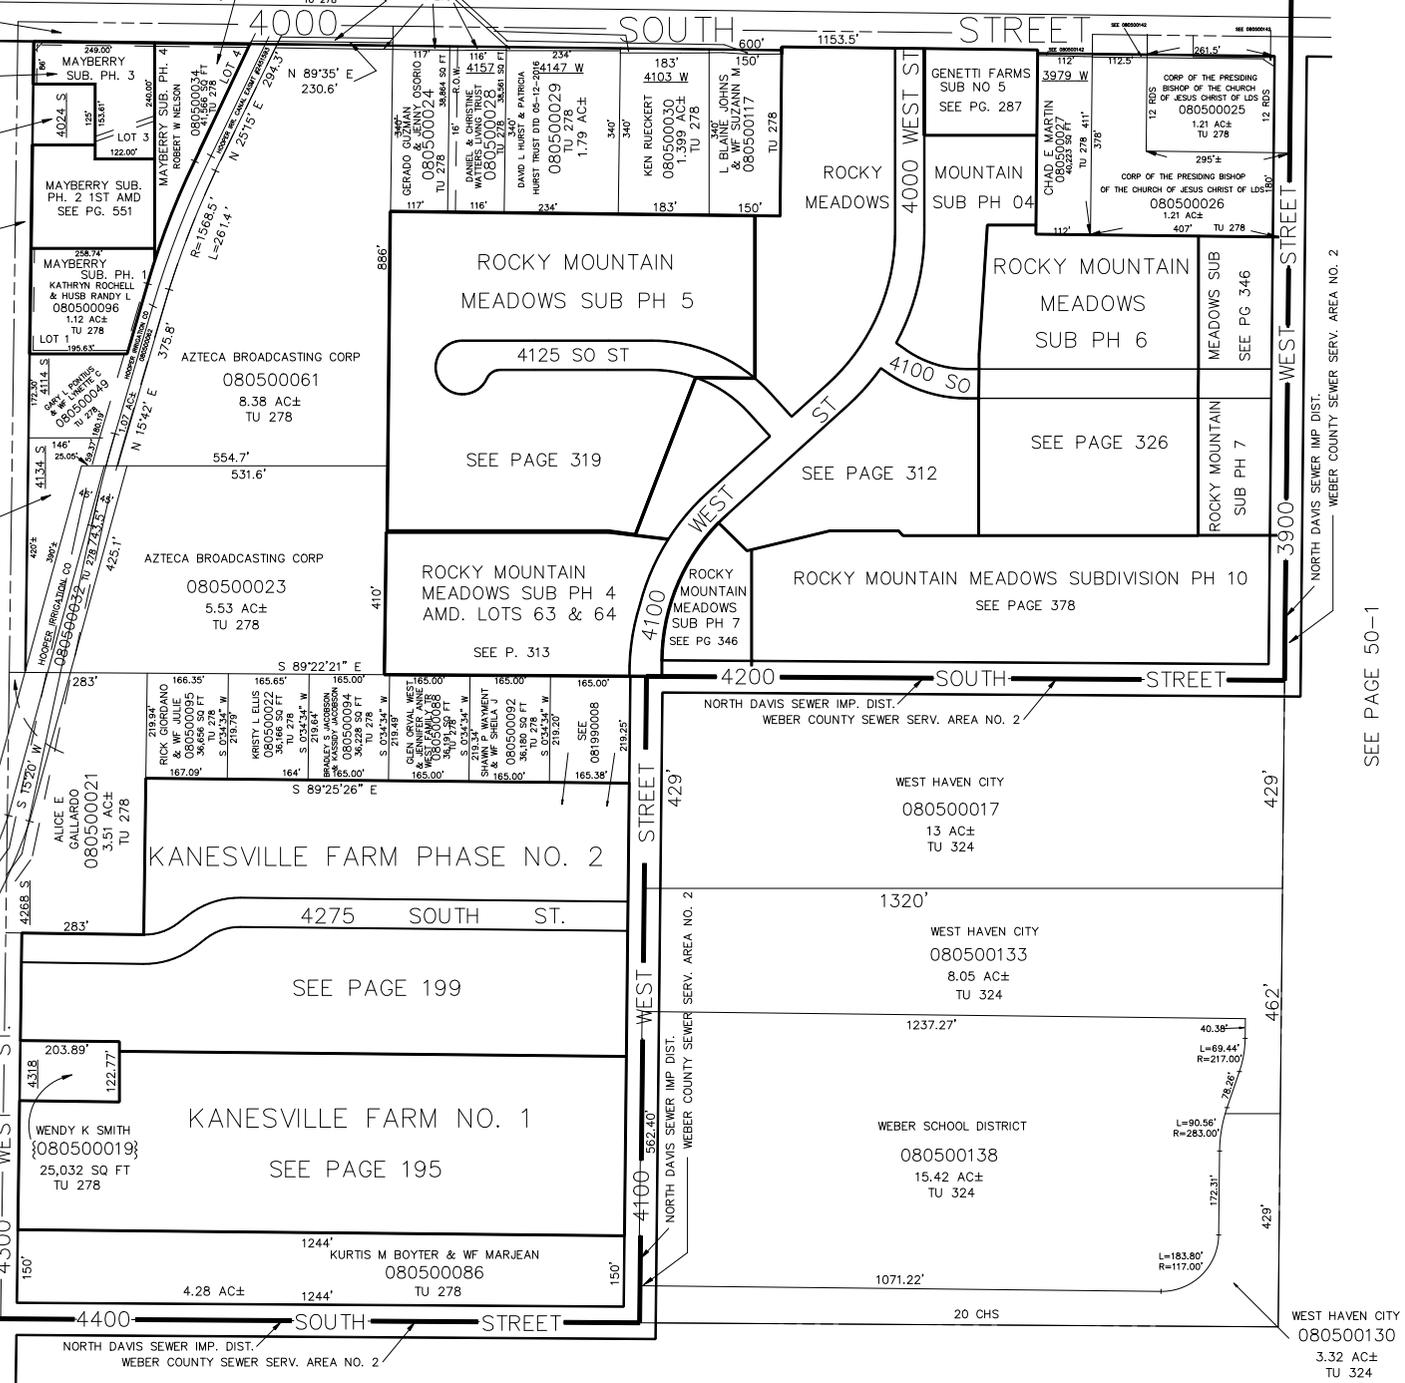

SEE PAGE 50-3

SEE PAGE 50-1

WEST HAVEN CITY  
080500130  
3.32 AC±  
TU 324