


S.E. 1/4
SECTION 10, T.5N., R.2W., S.L.B.& M.

IN ROY DISTRICT & ROY CITY

SCALE 1" = 200'

TAXING UNITS: 38, 41,

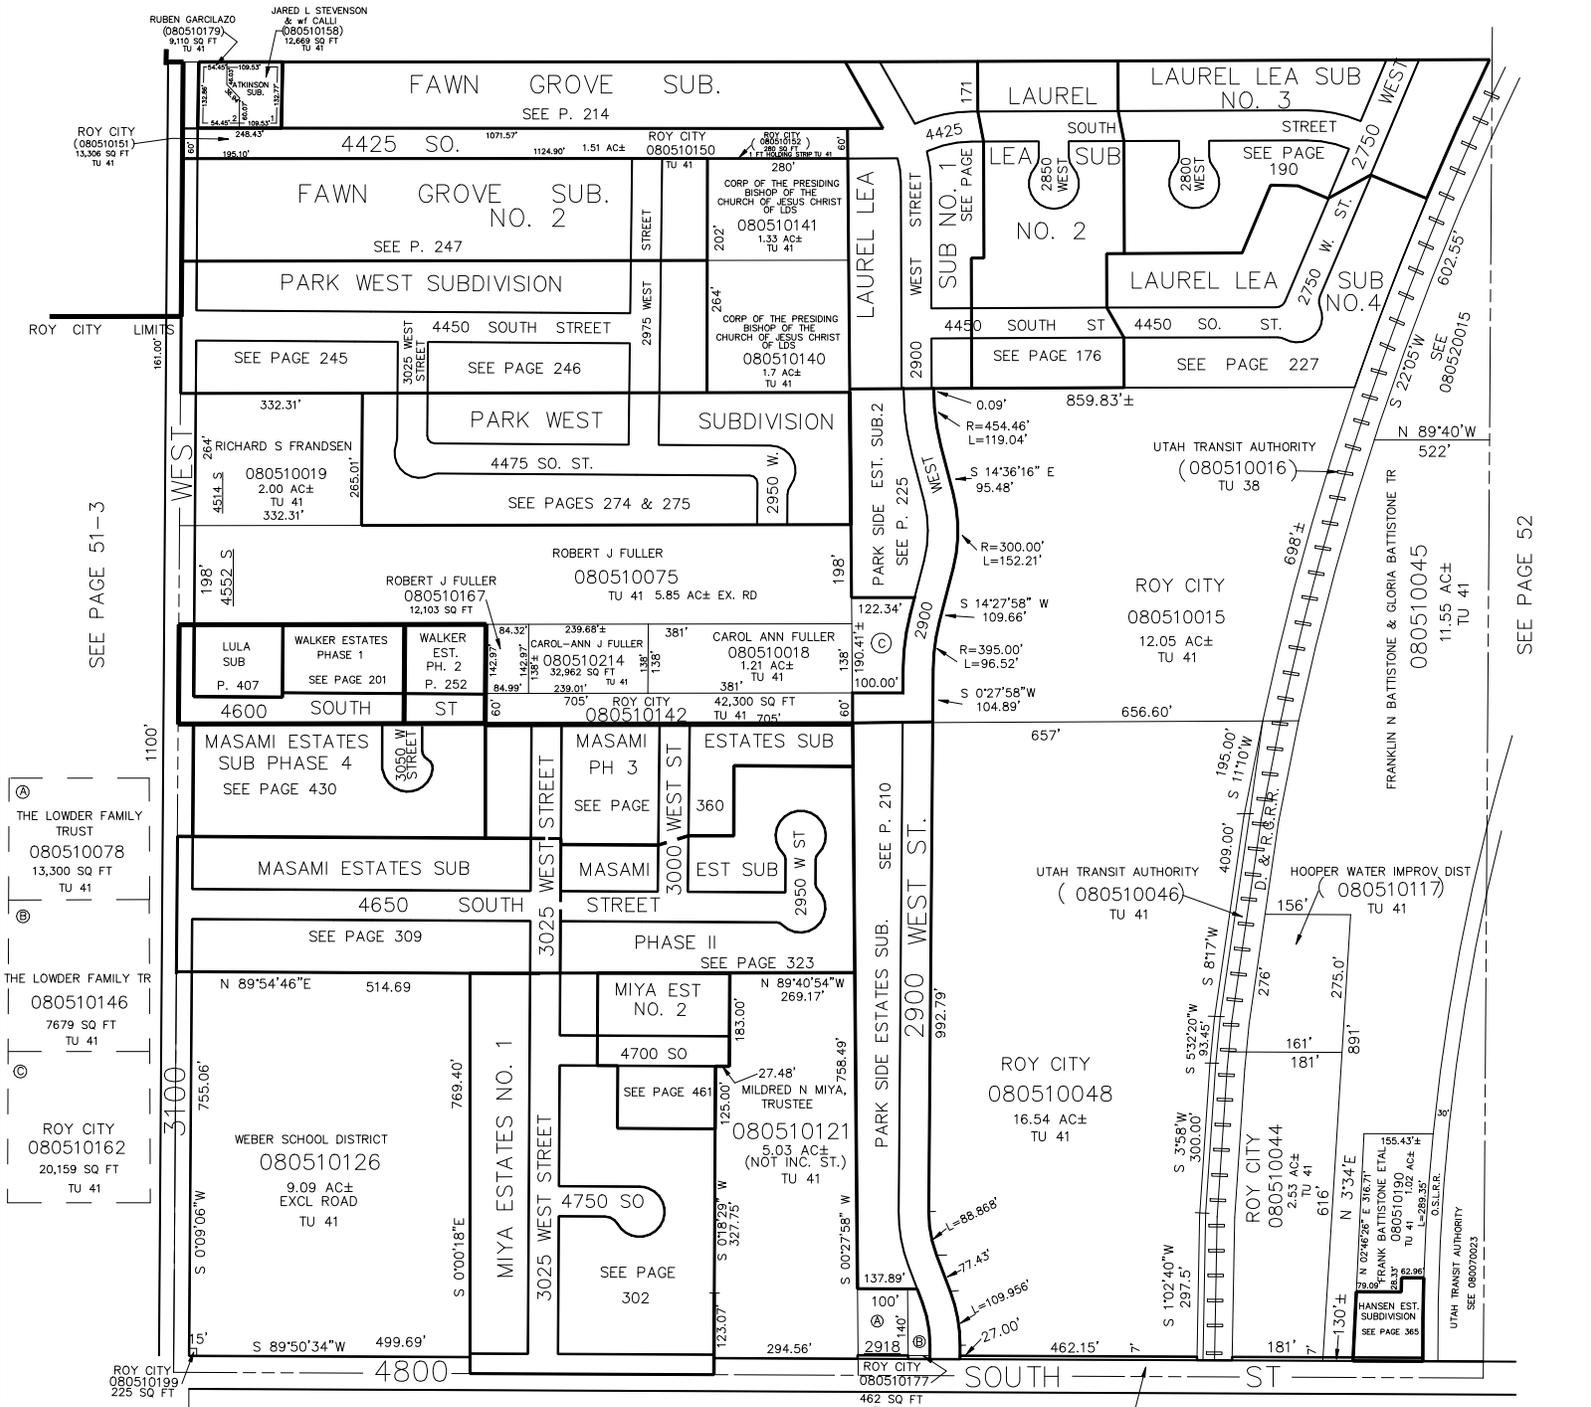

SEE PAGE 51-3

1100'

3100'

15'

ROY CITY (080510151) 13,306 SQ FT TU 41

ROY CITY (080510179) 9,110 SQ FT TU 41

ROY CITY (080510158) 12,669 SQ FT TU 41

ROY CITY (080510142) 42,300 SQ FT TU 41

ROY CITY (080510078) 13,300 SQ FT TU 41

ROY CITY (080510146) 7679 SQ FT TU 41

ROY CITY (080510162) 20,159 SQ FT TU 41

ROY CITY (080510199) 225 SQ FT TU 41

SEE BOOK 9 PAGE 64-1

SEE 080510176 (ROAD DED. 43-60)